


平面図
縮尺千分の一

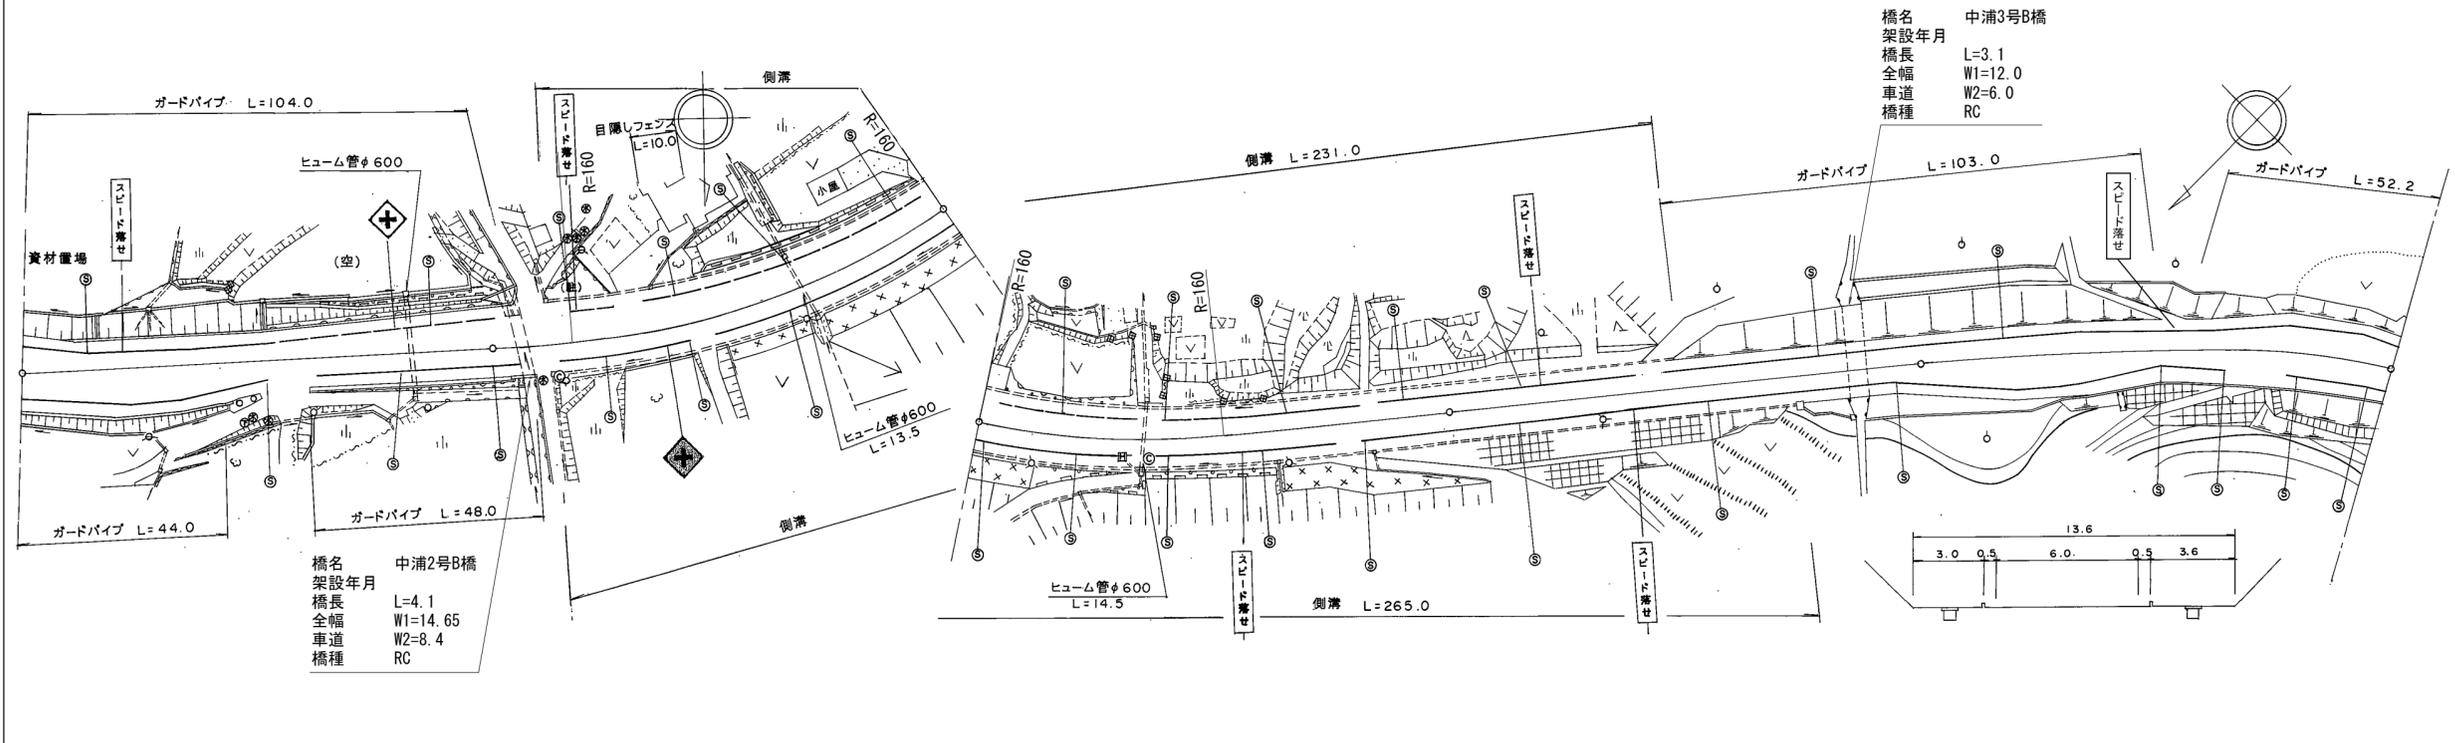

道路台帳修正履歴

カルテ番号	修正内容	調整年月日	業者名
	転記	2005.03.25	田中技研
2010-06-035	標識追加	2010.12.17	田中技研
2014-06-011	曲線半径記入	2015.02.27	田中技研
2015-00-216~217	橋梁諸元追加	2016.03.31	田中技研
2018-06-049	橋梁諸元変更	2019.02.28	田中技研

区間番号	距離	
	1	2	3	4	5	6	7	8	9	10	11	12	13	14	15	16	17	18	19	19-1	20	21	22	23	24	25	26	27	28	29	30	31	32	33	34	35	36	37	38										
点間距離	14.0	8.0	10.0	18.5	5.0	44.5	5.1	4.1	2.8	23.0	38.0	24.0	3.0	44.0	56.0	46.0	9.0	16.0	11.8	3.1	6.1	5.0	1.0	4.0	5.0	5.0	6.0	13.0	5.0	5.0	5.0	3.0	10.0	5.0	5.0	5.0	3.0	15.0	4.0	2.0									
全幅員	16.0	15.7	16.3	15.4	12.3	12.4	14.47	14.65	14.65	14.7	15.7	15.4	15.9	16.4	16.6	15.4	14.9	14.82	13.6	14.5	14.5	14.0	13.6	12.5	12.5	12.0	12.0	12.0	12.6	13.0	14.0	15.0	15.5	13.5	13.5	14.0	15.0	15.5	16.0	16.0	15.5	15.0							
全幅員内訳	車道	7.0	7.4	7.1	6.7	6.3	8.24	8.4	8.4	8.7	8.8	8.8	7.3	7.22	6.0	6.0	6.0	6.0	6.0	6.0	6.0	6.0	6.0	6.0	6.0	6.0	6.0	6.0	6.0	6.0	6.0	6.0	6.0	6.0	6.0	6.0	6.0	6.0	6.0	6.0	6.0	6.0	6.0						
	左側歩道	2.5	2.5	2.5	2.5	2.5	2.5	2.5	2.5	2.5	3.0	3.0	3.0	3.0	3.0	3.0	3.0	3.0	3.0	3.0	3.0	3.0	3.0	3.0	3.0	3.0	3.0	3.0	3.0	3.0	3.0	3.0	3.0	3.0	3.0	3.0	3.0	3.0	3.0	3.0	3.0	3.0	3.0	3.0					
	右側歩道	2.5	2.5	2.5	2.5	2.5	2.5	2.5	2.5	2.5	3.1	3.5	3.5	3.5	3.5	4.5	4.5	4.1	3.0	2.5	2.5	2.5	2.5	2.5	2.5	2.5	2.5	2.5	2.5	2.5	2.5	2.5	2.5	2.5	2.5	2.5	2.5	2.5	2.5	2.5	2.5	2.5	2.5	2.5	2.5				
	路肩	2.0	0.6	0.5	0.5	0.5	0.5	0.64	0.65	0.65	0.5	0.5	0.5	0.5	0.5	0.5	0.5	0.5	0.5	0.5	0.5	0.5	0.5	0.5	0.5	0.5	0.5	0.5	0.5	0.5	0.5	0.5	0.5	0.5	0.5	0.5	0.5	0.5	0.5	0.5	0.5	0.5	0.5	0.5	0.5	0.5			
中央分離帯	
側溝	左側						0.59	0.65	0.65	0.5	0.5	0.5	0.5	0.5	0.5	0.5	0.5	0.5	0.5	0.5	0.5	0.5	0.5	0.5	0.5	0.5	0.5	0.5	0.5	0.5	0.5	0.5	0.5	0.5	0.5	0.5	0.5	0.5	0.5	0.5	0.5	0.5	0.5	0.5	0.5	0.5			
	右側						0.0	0.0	0.0	0.5	0.5	0.5	0.5	0.5	0.5	0.5	0.5	0.5	0.5	0.5	0.5	0.5	0.5	0.5	0.5	0.5	0.5	0.5	0.5	0.5	0.5	0.5	0.5	0.5	0.5	0.5	0.5	0.5	0.5	0.5	0.5	0.5	0.5	0.5	0.5	0.5	0.5		
その他	
主要工物						06565														06566																													
路面種別	AS	AS		
舗装区間番号		1								2																																							

路線名	主要地方道 防府環状線
図面名	205806025-00
作成年月日	2019年2月28日
縮尺	1/1000
図面番号	25
事務所名	防府土木建築事務所