


標題	路線コード	059	図面コード	6-0	路線名	主要地方道岩国錦線	県名	山口県	地名	岩国市阿品	図面番号	7	① 現道 2 現道(分離) 3 旧道 4 新道 5 専用歩道
----	-------	-----	-------	-----	-----	-----------	----	-----	----	-------	------	---	--------------------------------

平面図
縮尺千分の一

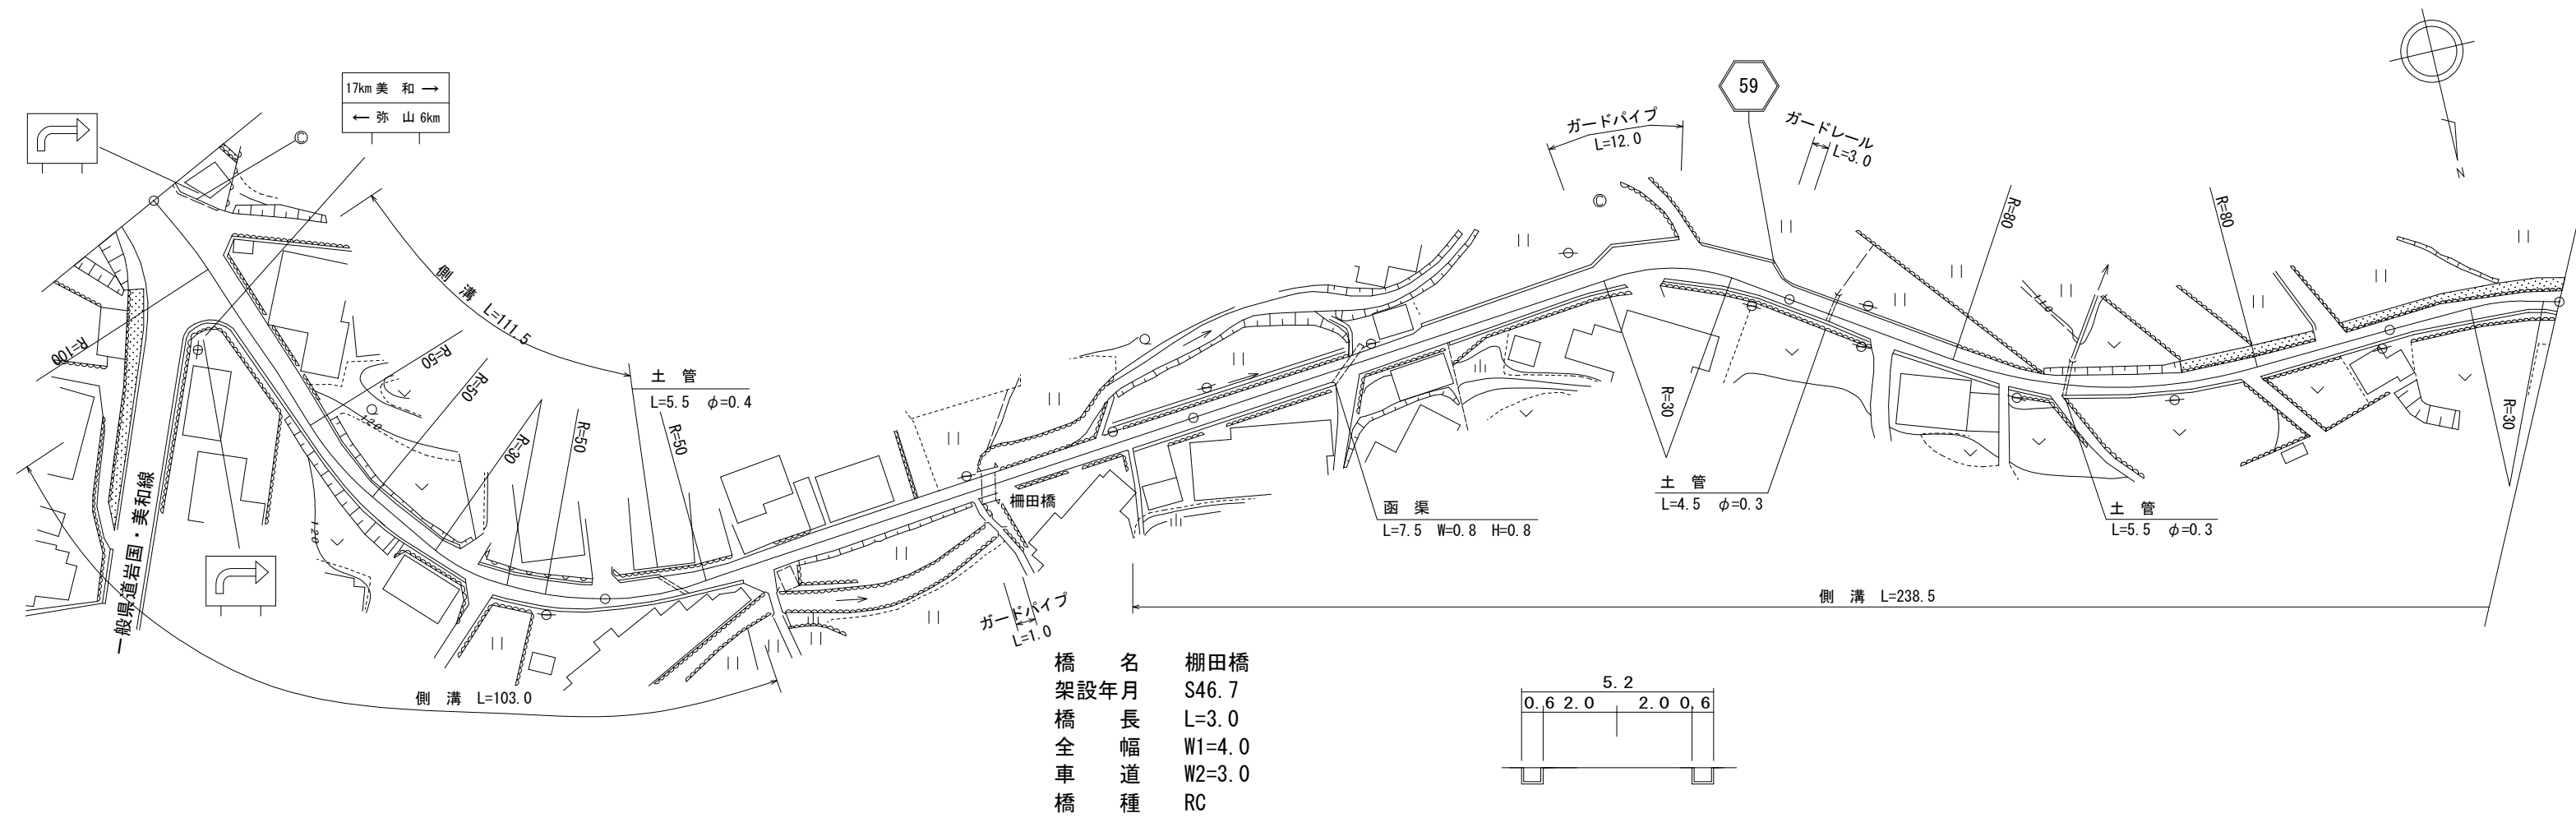

道路台帳修正履歴

カルテ番号	修正内容	調整年月日	業者名
	転記	2002年3月31日	錦測量
2009-02-159	橋梁諸元変更	2010年3月31日	錦測量
2022-02-022	ベクタ変換	2023年3月31日	錦測量

区間番号	1		2		3		4		5		6		7		8		9		10		11		12		13		14		15		16		17/18		19		20		21		22		23			
点間距離	2.0		9.0		4.0		5.0		5.0		75.0		10.0		15.0		5.0		36.0		3.0		20.0		11.0		70.0		5.0		21.0		3.0		1.0		45.0		3.0		52.0		27.5			
全幅員	12.0		12.0		9.0		8.6		7.0		5.2		5.2		5.2		4.0		4.0		4.6		4.6		4.7		6.9		6.9		4.6		4.1		4.1		4.1		4.1							
全幅員内訳	車道	5.5		5.5		5.5		4.8		4.0		4.0		4.0		3.0		3.0		3.5		3.5		3.5		5.5		5.5		3.5		3.0		3.0		3.0		3.0								
	左側歩道	
	右側歩道	
	左側路肩	2.5		2.5		1.0		2.1		1.4		0.6		0.6		0.5		0.5		0.5		0.5		0.5		0.6		0.6		0.6		0.5		0.5		0.5		0.5								
	右側路肩	4.0		4.0		2.5		1.4		0.6		0.6		0.5		0.5		0.5		0.6		0.6		0.6		0.6		0.6		0.6		0.6		0.6		0.6		0.6								
中央分離帯	
側溝	左側	0.6		0.6		0.0		0.6		0.6		0.6		0.0		0.0		0.0		0.0		0.0		0.0		0.6		0.6		0.6		0.6		0.6		0.6		0.6								
	右側	0.6		0.6		0.0		0.6		0.6		0.6		0.0		0.0		0.0		0.0		0.0		0.0		0.6		0.6		0.6		0.6		0.6		0.6		0.6								
その他	
主要工作物	2205	
路面種別	AS		AS/as		as	
舗装区間番号	1		2		3		4		5		6		7		8		9		10		11		12		13		14		15		16		17/18		19		20		21		22		23			
	11.0		89.0		66.0		3.0		31.0		100.0		100.0		100.0		27.5																													

路線名	主要地方道 岩国錦線		
図面名	205902006-00		
作成年月日	2023年3月31日		
縮尺	1/1000	図面番号	7
事務所名	岩国土木建築事務所		