


標題	路線コード	059	図面コード	66-0	路線名	主要地方道岩国錦線	県名	山口県	地名	岩国市本郷町本谷	図面番号	69	① 現道 2 現道(分離) 3 旧道 4 新道 5 専用自歩道
----	-------	-----	-------	------	-----	-----------	----	-----	----	----------	------	----	---------------------------------

平面図
縮尺千分の一

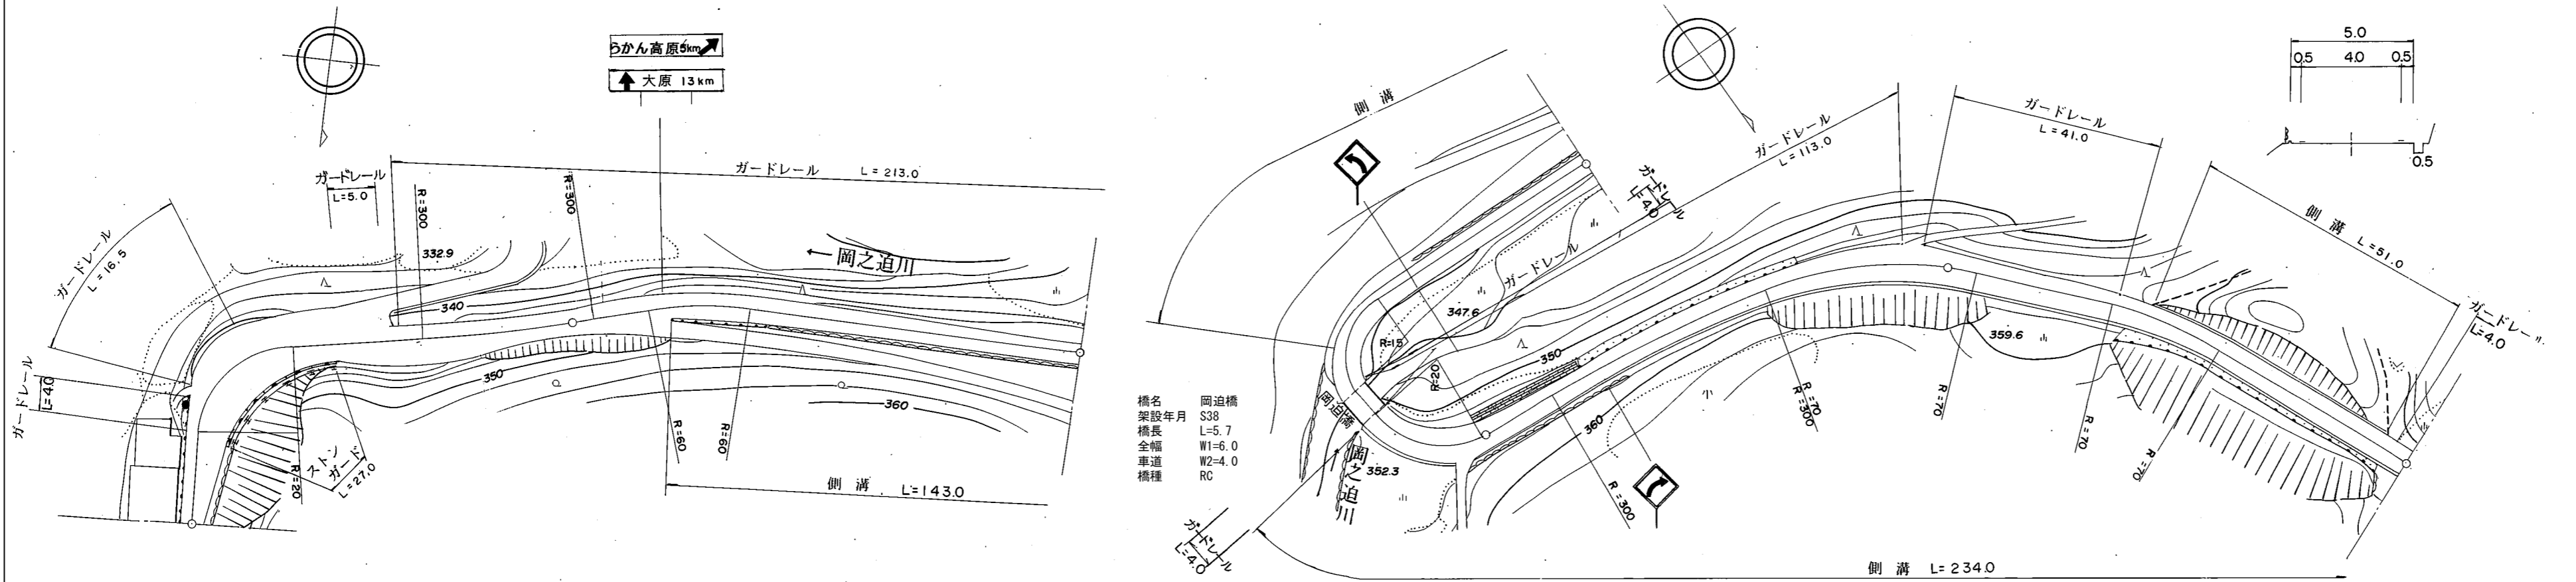

橋名 岡道橋
 架設年月 S38
 橋長 L=5.7
 全幅 W1=6.0
 車道 W2=4.0
 橋種 RC

区間番号	100.0																								200.0																								300.0																								400.0																								500.0	
点間距離	1	2	3	4	5	6	7	8	9	10	11	12	13	14	15	16	17	18	19	20	21	22	23	24	1	2	3	4	5	6	7	8	9	10	11	12	13	14	15	16	17	18	19	20	21	22	23	24	1	2	3	4	5	6	7	8	9	10	11	12	13	14	15	16	17	18	19	20	21	22	23	24	1	2	3	4	5	6	7	8	9	10	11	12	13	14	15	16	17	18	19	20	21	22	23	24	1	2	3	4	5	6	7	8	9	10	11	12	13	14	15	16	17	18	19	20	21	22	23	24																												
全幅員	5.0	6.5	8.5	13.5	12.0	11.0	7.8	6.8	5.2	5.0	4.5	4.0	4.5	5.0	6.0	6.5	6.5	6.0	5.0	6.0	5.0	7.2	6.5	5.4	5.4	5.0	6.5	8.5	13.5	12.0	11.0	7.8	6.8	5.2	5.0	4.5	4.0	4.5	5.0	6.0	6.5	6.5	6.0	5.0	6.0	5.0	7.2	6.5	5.4	5.4	5.0	6.5	8.5	13.5	12.0	11.0	7.8	6.8	5.2	5.0	4.5	4.0	4.5	5.0	6.0	6.5	6.5	6.0	5.0	6.0	5.0	7.2	6.5	5.4	5.4	5.0	6.5	8.5	13.5	12.0	11.0	7.8	6.8	5.2	5.0	4.5	4.0	4.5	5.0	6.0	6.5	6.5	6.0	5.0	6.0	5.0	7.2	6.5	5.4	5.4	5.0	6.5	8.5	13.5	12.0	11.0	7.8	6.8	5.2	5.0	4.5	4.0	4.5	5.0	6.0	6.5	6.5	6.0	5.0	6.0	5.0	7.2	6.5	5.4	5.4																							
全幅員内訳	車道	3.0	3.5	4.0	4.0	4.0	4.0	4.0	4.0	4.0	3.5	3.0	3.5	4.0	4.0	4.0	4.0	4.0	4.0	4.0	4.0	4.0	4.0	4.0	4.0	3.0	3.5	4.0	4.0	4.0	4.0	4.0	4.0	4.0	4.0	4.0	4.0	4.0	4.0	4.0	4.0	4.0	4.0	4.0	4.0	4.0	4.0	4.0	4.0	3.0	3.5	4.0	4.0	4.0	4.0	4.0	4.0	4.0	4.0	4.0	4.0	4.0	4.0	4.0	4.0	4.0	4.0	4.0	4.0	4.0	4.0	4.0	4.0	4.0	4.0	3.0	3.5	4.0	4.0	4.0	4.0	4.0	4.0	4.0	4.0	4.0	4.0	4.0	4.0	4.0	4.0	4.0	4.0	4.0	4.0	4.0	4.0	4.0	4.0	4.0	4.0	4.0	3.0	3.5	4.0	4.0	
1.25	1.25	1.0	0.5	0.5	0.5	1.6	1.25	0.7	0.7	1.0	1.0	1.0	2.0	4.0	1.0	2.8	1.4	0.6	0.5	0.5	0.5	0.5	0.5	1.0	1.25	1.25	1.0	0.5	0.5	0.5	1.6	1.25	0.7	0.7	1.0	1.0	1.0	2.0	4.0	1.0	2.8	1.4	0.6	0.5	0.5	0.5	0.5	0.5	1.0	1.25	1.25	1.0	0.5	0.5	0.5	1.6	1.25	0.7	0.7																						
中央分離帯	
側溝	左側	
右側	
その他	
主要工物	
路面種別	as																									as																									as																									as																									as	
舗装区間番号		1																								2																									3																									4	5																								6																									7																						

道路台帳修正履歴

カルテ番号	修正内容	調整年月日	業者名
	転記	2004.03.31	錦測量
2009-02-180	橋梁諸元変更	2010.03.31	錦測量

路線名	主要地方道 岩国錦線		
図面名	205902066-00		
作成年月日	2009年3月31日		
縮尺	1/1000	図面番号	69
事務所名	岩国土木建築事務所		