


平面図  
縮尺千分の一

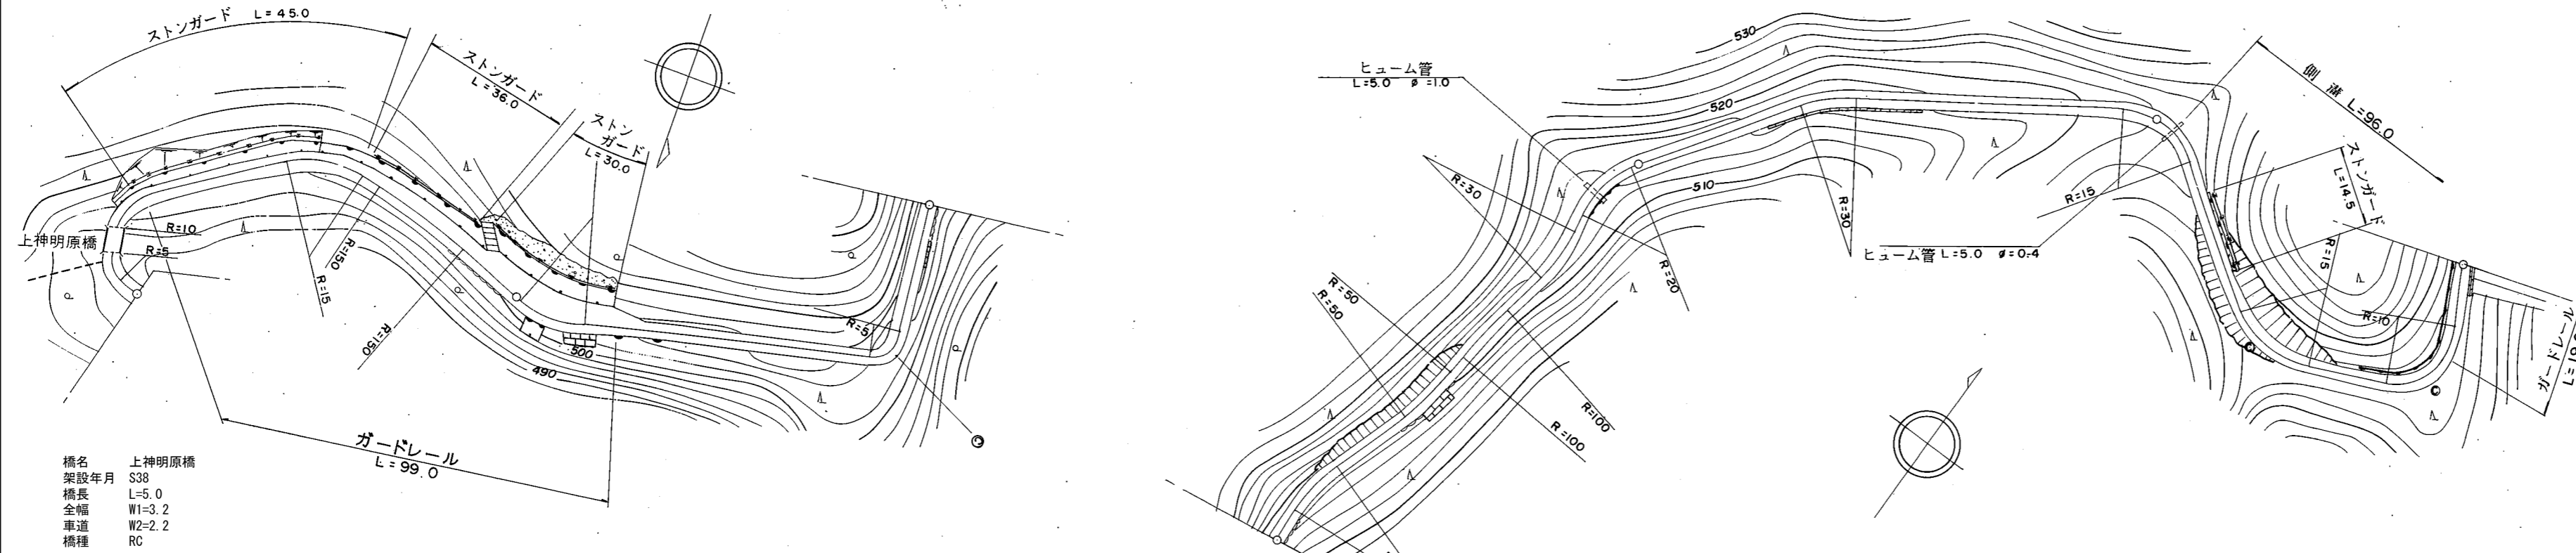

橋名 上神明原橋  
架設年月 S38  
橋長 L=5.0  
全幅 W1=3.2  
車道 W2=2.2  
橋種 RC

区間	番号	100.0										200.0					300.0					400.0					500.0									
点間	距離	10.0	5.0				48.0				27.0 2.0	8.0	9.0	10.0	5.0				44.0				30.0				100.0				100.0	3.5				96.5
全幅員	全幅員	3.5	3.2	3.2				4.2				4.5 6.0	6.2	6.8	5.5	3.5				3.5				3.0				3.2				3.0				
	車道	2.5	2.2	2.2				2.5				3.0 3.0	3.0	3.0	3.0	2.5				2.0				2.0				2.0				2.0				
	左側歩道																																			
	右側歩道																																			
	路肩	左側	0.5	0.5	0.5				0.85				0.75 2.25	2.45	3.05	1.75	0.5				0.75				0.5				0.6				0.5			
内訳	右側	0.5	0.5	0.5				0.85				0.75 2.25	2.45	3.05	1.75	0.5				0.75				0.5				0.6				0.5				
	中央分離帯																																			
側溝	左側																											0.6				0.6				
	右側																																			
その他																																				
主要	工作物		2231																																	
路面	種別	as																as																		
舗装	区間	1 10.0	2 5.0				3 85.0				4 100.0				5 100.0				6 100.0				7 100.0													

道路台帳修正履歴

カルテ番号	修正内容	調整年月日	業者名
	転記	2004.03.31	錦測量
2009-02-183	橋梁諸元変更	2010.03.31	錦測量

路線名	主要地方道 岩国錦線		
図面名	205902072-00		
作成年月日	2009年3月31日		
縮尺	1/1000	図面番号	75
事務所名	岩国土木建築事務所		