


平面図  
縮尺千分の一

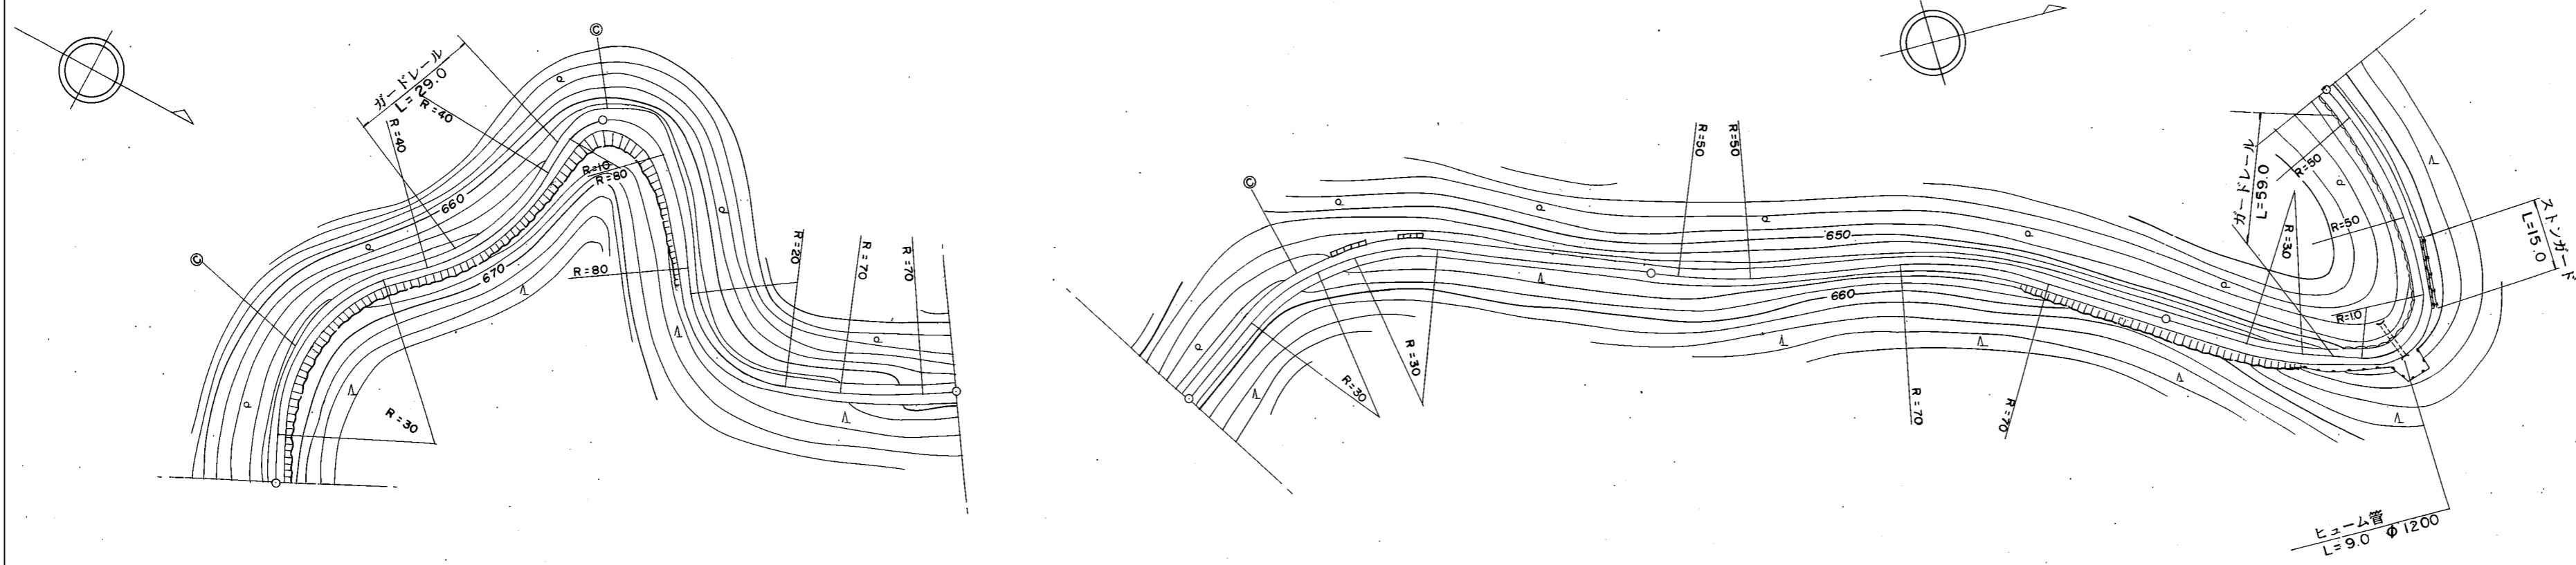

道路台帳修正履歴

| カルテ番号 | 修正内容 | 調整年月日      | 業者名 |
|-------|------|------------|-----|
|       | 転記   | 2004.03.31 | 錦測量 |
|       |      |            |     |
|       |      |            |     |
|       |      |            |     |

| 区間    | 番号  | 100.0 |     |       |      |       |     |       |     |       |     | 200.0 | 300.0 |       |     |      |      |      |     |      |     |     | 400.0 | 500.0 |  |    |  |    |  |    |  |  |  |
|-------|-----|-------|-----|-------|------|-------|-----|-------|-----|-------|-----|-------|-------|-------|-----|------|------|------|-----|------|-----|-----|-------|-------|--|----|--|----|--|----|--|--|--|
|       |     | 1     |     | 2     |      | 3     |     | 4     |     | 5     |     | 6     |       | 7     |     | 8    |      | 9    |     | 10   |     | 11  |       | 12    |  | 13 |  | 14 |  | 15 |  |  |  |
| 点間    | 距離  | 88.0  |     | 12.0  |      | 8.0   |     | 22.0  |     | 70.0  |     | 100.0 |       | 100.0 |     | 33.0 |      | 27.0 |     | 40.0 |     |     |       |       |  |    |  |    |  |    |  |  |  |
| 全幅員内訳 | 全幅員 | 3.0   |     | 3.5   |      | 4.0   |     | 6.5   |     | 3.5   |     | 3.5   |       | 3.5   |     | 3.2  |      | 3.3  |     | 4.0  |     | 3.4 |       |       |  |    |  |    |  |    |  |  |  |
|       | 車道  | 2.0   |     | 2.5   |      | 2.5   |     | 2.5   |     | 2.5   |     | 2.5   |       | 2.5   |     | 2.0  |      | 2.0  |     | 2.0  |     | 2.0 |       |       |  |    |  |    |  |    |  |  |  |
|       | 歩道  |       |     
|       | 路側  | 左側    | 0.5 |       | 0.75 |       | 0.8 |       | 0.5 |       | 0.5 |       | 0.5   |       | 0.6 |      | 0.65 |      | 1.0 |      | 0.7 |     |       |       |  |    |  |    |  |    |  |  |  |
|       | 路肩  | 右側    | 0.5 |       | 0.75 |       | 0.8 |       | 0.5 |       | 0.5 |       | 0.5   |       | 0.6 |      | 0.65 |      | 1.0 |      | 0.7 |     |       |       |  |    |  |    |  |    |  |  |  |
| 中央    | 分離帯 |       |     
| 側溝    | 左側  |       |     
|       | 右側  |       |     
| その他   |     |       
| 主要    | 工作物 |       |     
| 路面    | 種別  | as    |     |       as |  |    |  |  |  |
| 舗装    | 区間  | 1     |     | 2     |      | 3     |     | 4     |     | 5     |     |       
| 番号    |     | 100.0 |     | 100.0 |      | 100.0 |     | 100.0 |     | 100.0 |     |       

|       |              |      |    |
|-------|--------------|------|----|
| 路線名   | 主要地方道 岩国錦線   |      |    |
| 図面名   | 205902081-00 |      |    |
| 作成年月日 | 2009年3月31日   |      |    |
| 縮尺    | 1/1000       | 図面番号 | 84 |
| 事務所名  | 岩国土木建築事務所    |      |    |