


① 現道 2 現道(分離) 3 旧道 4 新道 5 専用自歩道

平面図 縮尺千分の一

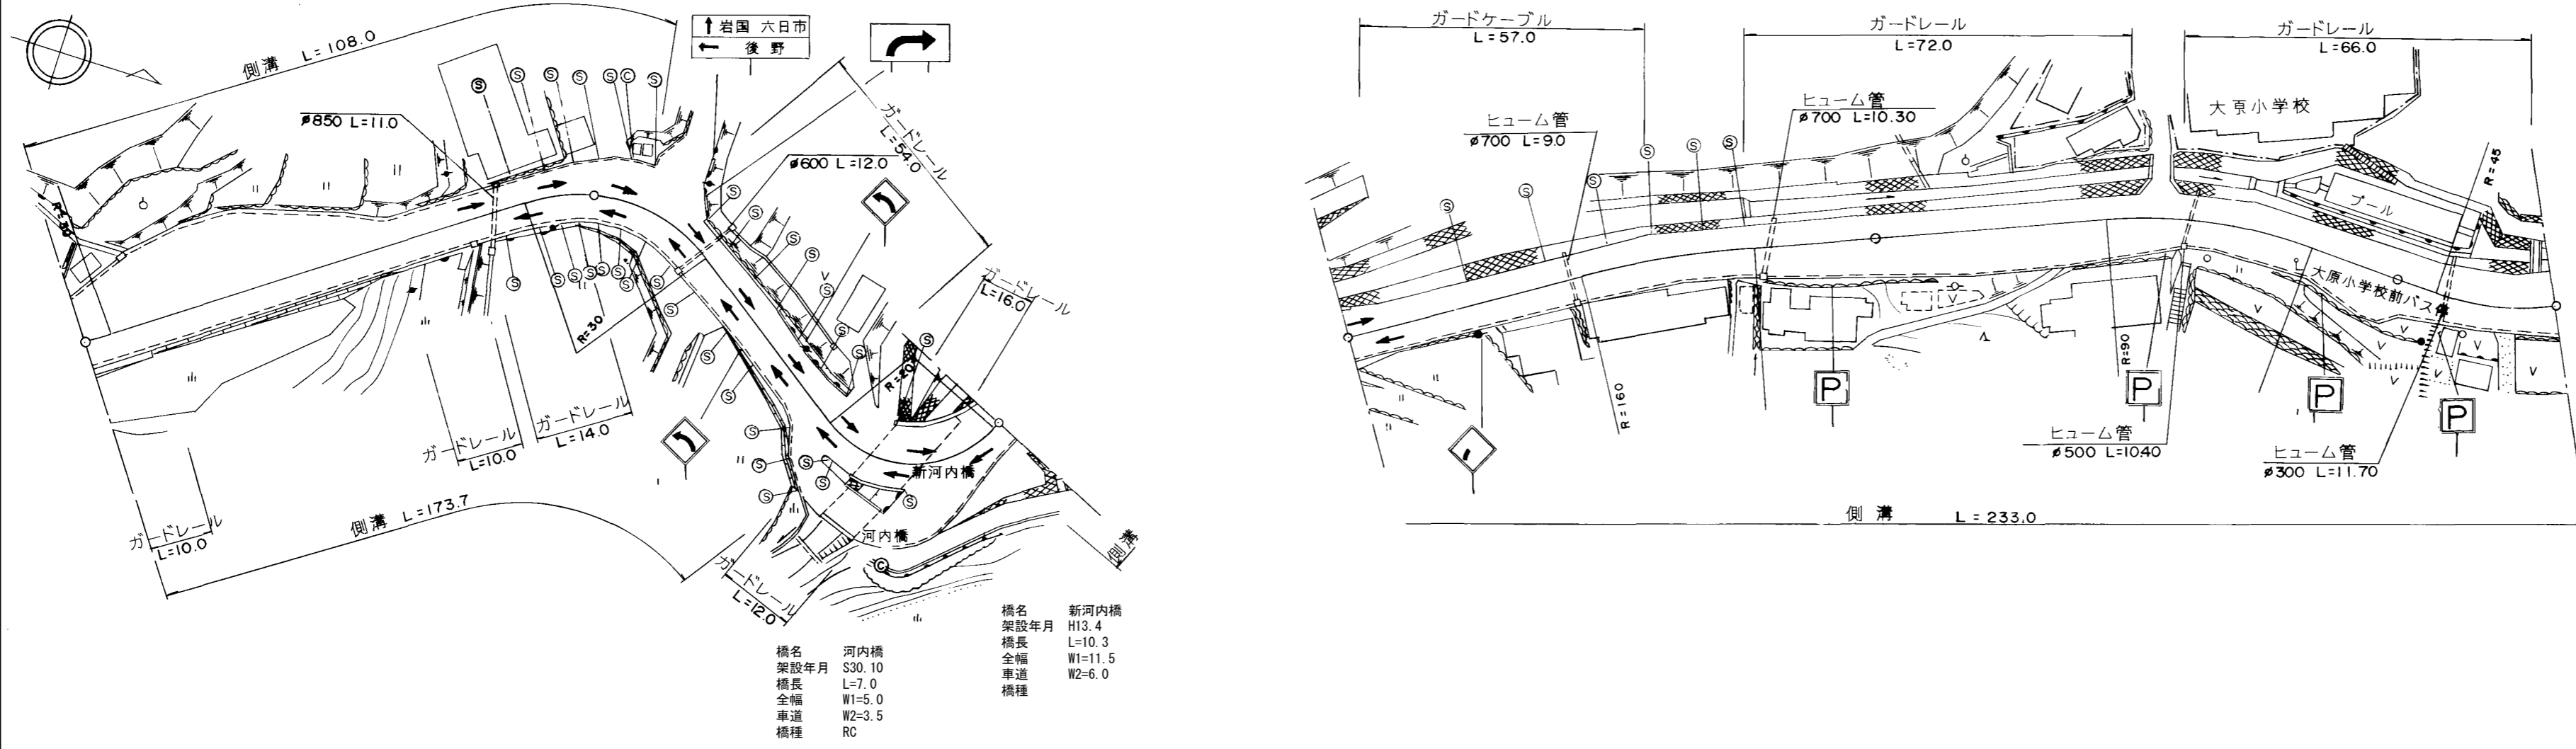

道路台帳修正履歴

カルテ番号	修正内容	調整年月日	業者名
	転記	2007.03.31	錦測量
2009-02-185	橋梁諸元変更	2010.03.31	錦測量

区間	番号	100.0																200.0				300.0				400.0				429.0		500.0	
		1	2	3	4	5	6	7	8	9	10	11	12	13	14	15	16	17	18	19	20	21	22	23	24	25	26	27	28	29	30	31	32
点間	距離	12.0	21.0	27.0	20.0	15.0	5.0	1.0	7.0	12.0	36.0	4.0	13.7	10.3	12.0	4.0	4.0	50.0	24.0	22.0	20.0	36.0	23.0	18.0	3.0	21.0	8.0						
全幅員	全幅員	14.0	18.6	19.0	21.0	10.0	10.0	9.6	11.0	11.84	6.0	12.0	13.0	12.5	10.0	9.0	10.0	11.5	11.5	11.0	11.0	10.0	10.6	14.1	11.7	11.1	12.0						
	車道	左側	6.0	6.0	6.0	6.0	6.0	6.0	6.0	6.0	6.0	6.0	6.0	6.0	6.0	6.0	6.0	6.0	6.0	6.0	6.0	6.0	6.0	6.0	6.0	6.0	6.0						
		右側																															
	歩道	左側																															
		右側																															
路肩	左側	5.0	11.5	13.5	2.5	2.5	2.92	3.0	3.5	2.0	1.5	2.75	2.0	1.5	1.5	1.5	1.0	1.0	1.20	1.5	1.0	1.0	1.0	1.0	1.0	1.0							
	右側	3.0	1.5	1.5	1.5	1.5	2.1	2.92	3.5	2.0	2.5	2.75	3.5	3.0	3.0	2.5	2.5	2.9	4.0	5.0	3.0	3.6	7.1	4.7	4.1	5.0							
中央	左側																																
	右側																																
側溝	左側	(0.5)	(0.5)	(0.5)	(0.5)	(0.5)	(0.5)	(0.5)	(0.5)	(0.5)	(0.5)	(0.5)	(0.5)	(0.5)	(0.5)	(0.5)	(0.5)	(0.5)	(0.5)	(0.5)	(0.5)	(0.5)	(0.5)	(0.5)	(0.5)								
	右側	(0.5)	(0.5)	(0.5)	(0.5)	(0.5)	(0.5)	(0.5)	(0.5)	(0.5)	(0.5)	(0.5)	(0.5)	(0.5)	(0.5)	(0.5)	(0.5)	(0.5)	(0.5)	(0.5)	(0.5)	(0.5)	(0.5)	(0.5)	(0.5)								
その他																																	
主要	工作物																																
路面	種別	AS																															
舗装	区間																																
番号																																	

路線名	主要地方道 岩国錦線		
図面名	205902090-00		
作成年月日	2009年3月31日		
縮尺	1/1000	図面番号	93
事務所名	岩国土木建築事務所		