


平面図
縮尺千分の一

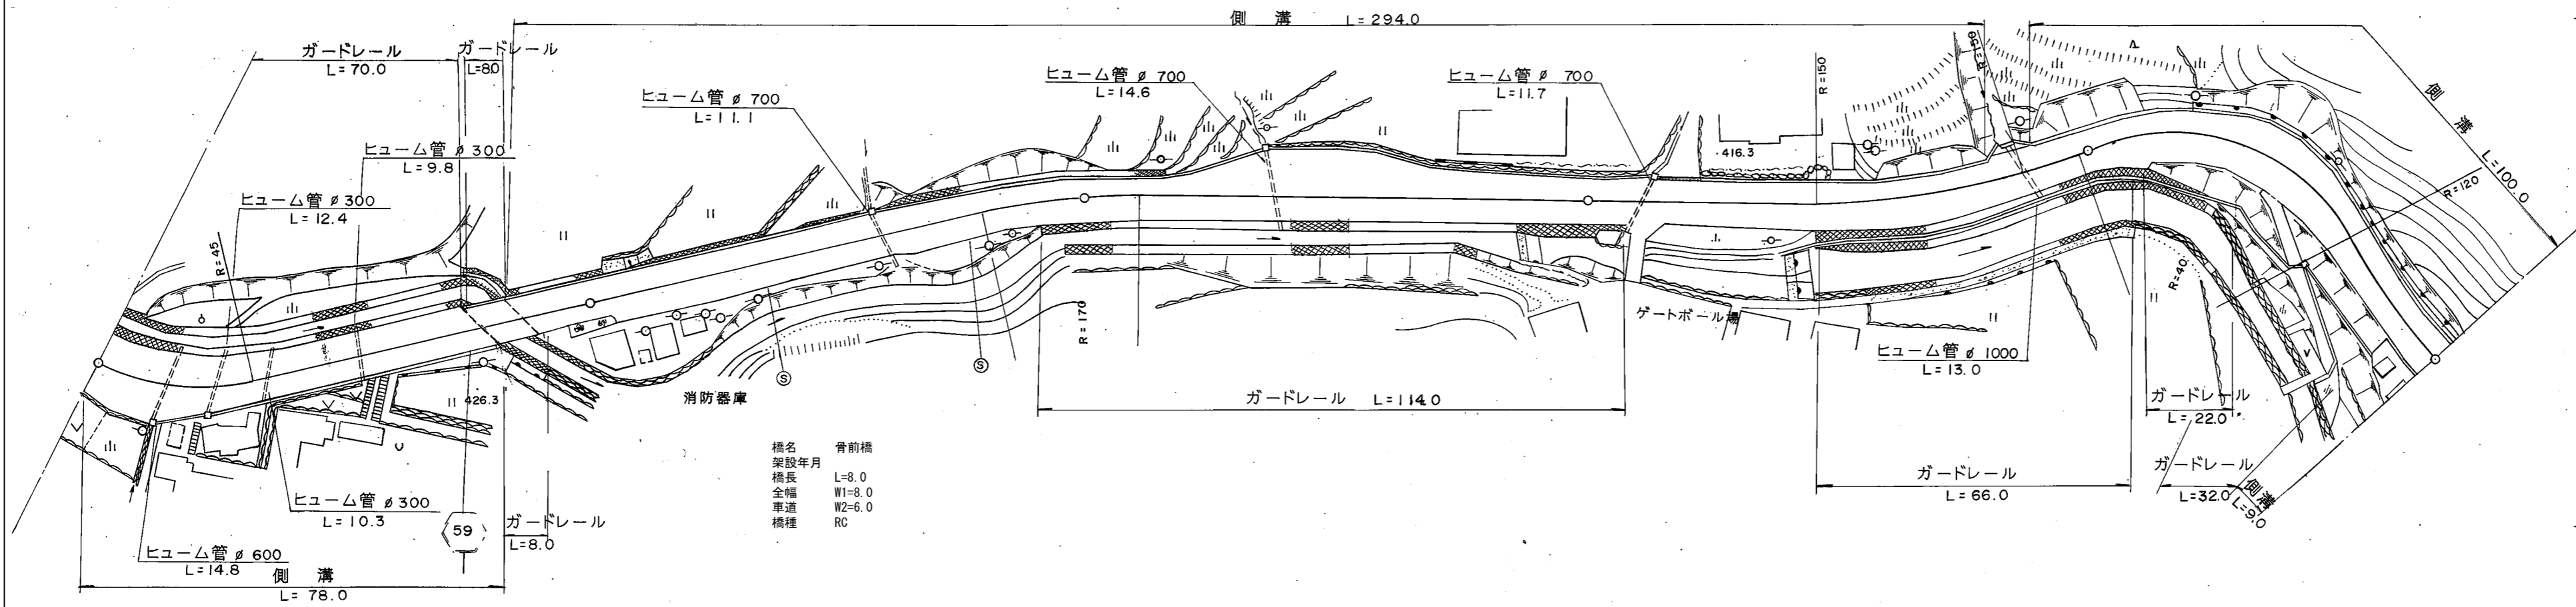

道路台帳修正履歴

| カルテ番号 | 修正内容 | 調整年月日 | 業者名 |
|-------------|--------|------------|-----|
| | 転記 | 2004.03.31 | 錦測量 |
| 2009-02-186 | 橋梁諸元変更 | 2010.03.31 | 錦測量 |
| | | | |
| | | | |

| | | | | | | | | | | | | | | | | | | | | | | | | | | | | | | | | | | | | |
|-----|------|---|-------|-------|-------|-------|-------|-------|-------|-------|-------|-------|-------|-------|-------|-------|-------|-------|-------|-------|-------|-------|-------|-------|-------|-------|-------|-------|-------|-------|-----|--|--|--|--|--|
| 区間 | 番号 | 1 2 3 4 5 6 7 8 9 10 11 12 13 14 15 16 17 18 19 20 21 22 23 24 25 26 27 28 29 30 31 32 33 34 35 | | | | | | | | | | | | | | | | | | | | | | | | | | | | | | | | | | |
| 点間 | 距離 | 12.0 | 10.0 | 11.0 | 45.0 | 8.0 | 9.0 | 5.0 | 25.0 | 9.0 | 16.0 | 19.0 | 10.0 | 13.0 | 15.0 | 13.0 | 14.0 | 13.0 | 32.0 | 22.0 | 13.0 | 10.0 | 10.0 | 11.0 | 17.0 | 10.0 | 6.0 | 27.0 | 8.0 | 9.0 | | | | | | |
| 全幅員 | 全幅員 | 12.0 | 14.4 | 11.5 | 9.1 | 8.0 | 8.6 | 8.7 | 9.0 | 8.82 | 8.5 | 14.0 | 14.4 | 14.0 | 10.4 | 9.7 | 9.49 | 9.3 | 9.5 | 9.7 | 9.1 | 8.7 | 9.8 | 10.4 | 11.6 | 12.7 | 11.8 | 8.9 | 9.7 | 10.0 | | | | | | |
| | 車道 | 6.0 | 6.0 | 6.0 | 6.0 | 6.0 | 6.0 | 6.0 | 6.0 | 6.0 | 6.0 | 6.0 | 6.0 | 6.0 | 6.0 | 6.0 | 6.0 | 6.0 | 6.0 | 6.0 | 6.0 | 6.0 | 6.0 | 6.0 | 6.0 | 6.0 | 6.0 | 6.0 | 6.0 | 6.0 | | | | | | |
| | 左側歩道 | | | | | | | | | | | | | | | | | | | | | | | | | | | | | | | | | | | |
| | 右側歩道 | | | | | | | | | | | | | | | | | | | | | | | | | | | | | | | | | | | |
| | 路肩 | 左側 | 1.0 | 1.0 | 1.0 | 1.0 | 1.0 | 1.0 | 1.0 | 1.0 | 1.0 | 1.0 | 1.0 | 1.0 | 1.0 | 1.0 | 1.0 | 1.0 | 1.0 | 1.0 | 1.0 | 1.0 | 1.0 | 1.0 | 1.0 | 1.0 | 1.0 | 1.0 | 1.0 | 1.0 | 1.0 | | | | | |
| 側溝 | 左側 | (0.5) | (0.5) | (0.5) | (0.5) | (0.5) | (0.5) | (0.5) | (0.5) | (0.5) | (0.5) | (0.5) | (0.5) | (0.5) | (0.5) | (0.5) | (0.5) | (0.5) | (0.5) | (0.5) | (0.5) | (0.5) | (0.5) | (0.5) | (0.5) | (0.5) | (0.5) | (0.5) | (0.5) | (0.5) | | | | | | |
| | 右側 | (0.5) | (0.5) | (0.5) | (0.5) | (0.5) | (0.5) | (0.5) | (0.5) | (0.5) | (0.5) | (0.5) | (0.5) | (0.5) | (0.5) | (0.5) | (0.5) | (0.5) | (0.5) | (0.5) | (0.5) | (0.5) | (0.5) | (0.5) | (0.5) | (0.5) | (0.5) | (0.5) | (0.5) | (0.5) | | | | | | |
| その他 | | | | | 0.0 | 2.3 | 2.0 | 1.8 | 0.0 | | | | | | | | | | | | | | | | | | | | | | | | | | | |
| 主要 | 工作物 | | | | 2234 | | | | | | | | | | | | | | | | | | | | | | | | | | | | | | | |
| 路面 | 種別 | AS | | | | | | | | | | | | | | | | | | | | | | | | | | | | | AS | | | | | |
| 舗装 | 区間 | 1 | 2 | 3 | 4 | 5 | 6 | 7 | | | | | | | | | | | | | | | | | | | | | | | | | | | | |
| 番号 | | 78.0 | 8.0 | 14.0 | 100.0 | 100.0 | 100.0 | 100.0 | | | | | | | | | | | | | | | | | | | | | | | | | | | | |

| | |
|-------|--------------|
| 路線名 | 主要地方道 岩国錦線 |
| 図面名 | 205902091-00 |
| 作成年月日 | 2009年3月31日 |
| 縮尺 | 1/1000 |
| 図面番号 | 94 |
| 事務所名 | 岩国土木建築事務所 |