


平面図
縮尺千分の一

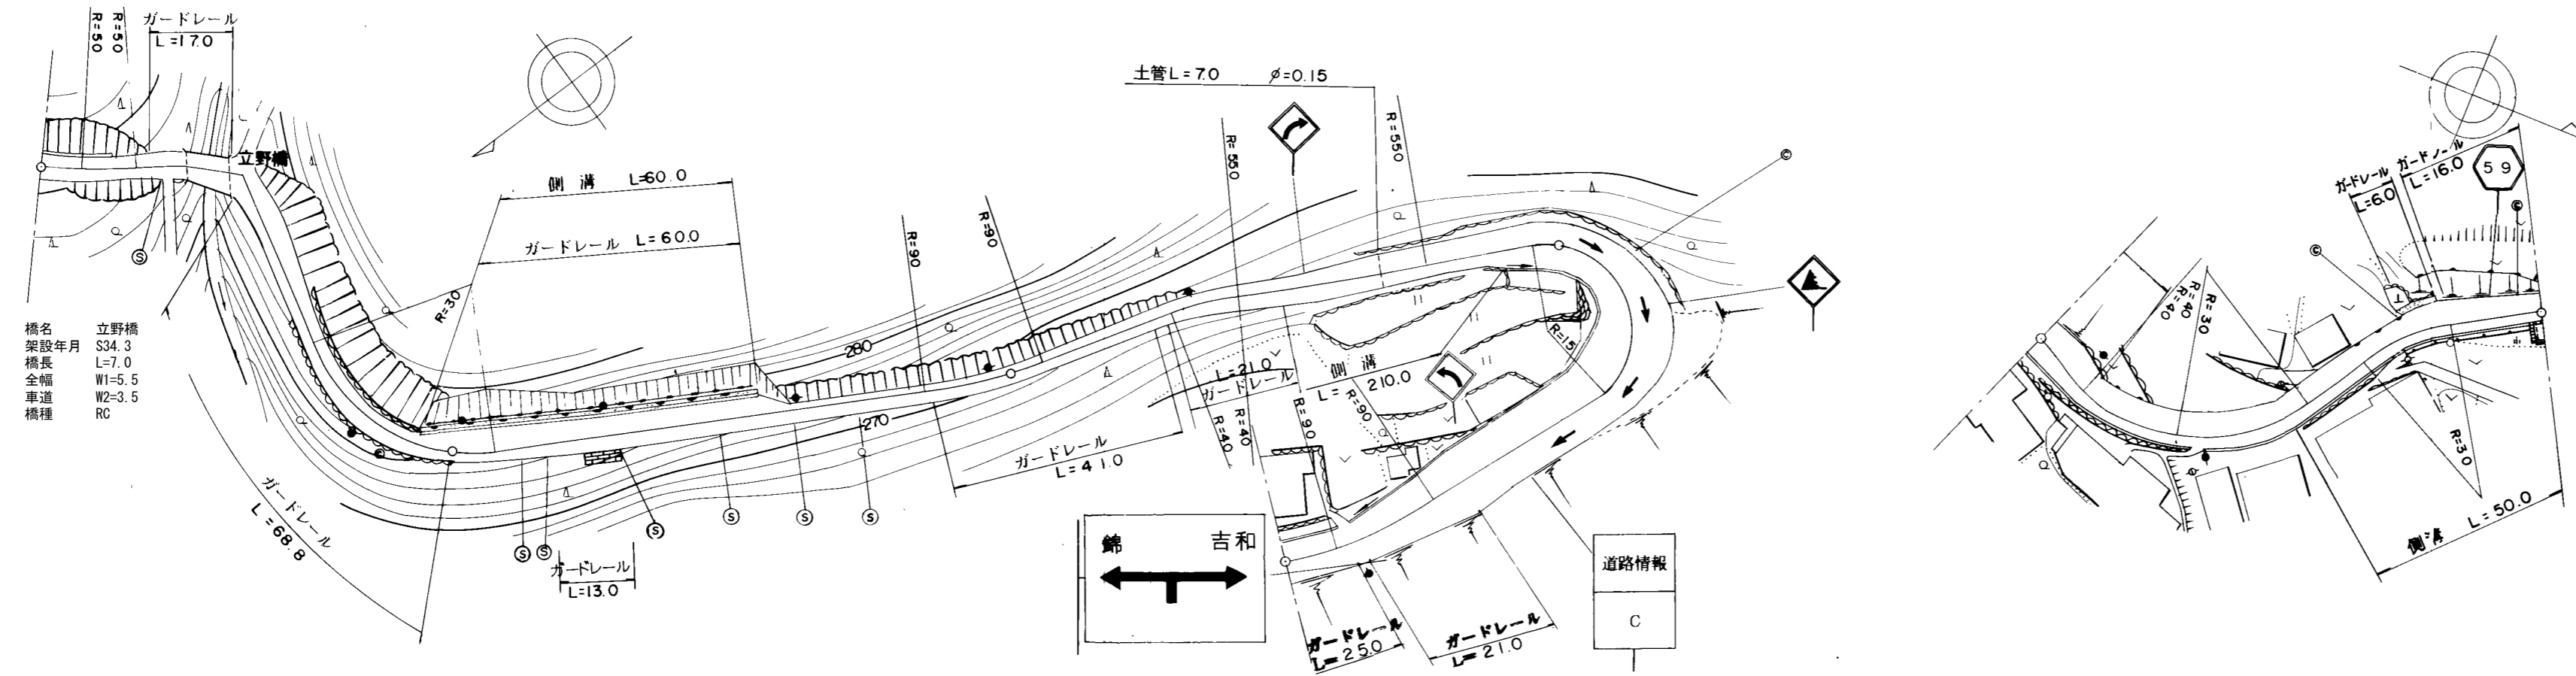

道路台帳修正履歴

カルテ番号	修正内容	調整年月日	業者名
	転記	2007.03.31	錦測量
2009-02-187	橋梁諸元変更	2010.03.31	錦測量

区間番号	100.0																																
	1	2	3	4	5	6	7	8	9	10	11	12	13	14	15	16	17	18	19	20	21	22	23	24	25	26	27	28					
点間距離	12.0	14.0	7.0	5.0	22.0	25.0	10.0	5.0	5.0	50.0	5.0	40.0	30.0	15.0	15.0	25.0	5.0	10.0	20.0	11.0	34.0	35.0	6.0	11.0	33.0	20.0	26.0	4.0					
全幅員	全幅員	4.5	4.2	4.5	6.5	5.6	4.2	4.3	5.2	4.0	5.4	6.7	3.0	3.0	3.5	4.0	4.5	5.1	5.5	7.0	8.4	13.0	14.0	12.3	8.2	7.5	6.1	6.0	6.6	6.8	6.0	5.6	
	車道	車道	3.0	3.0	3.5	3.5	3.0	3.0	3.0	3.5	3.0	3.0	3.0	3.0	3.5	4.0	4.5	5.5	4.0	4.5	5.5	5.5	5.5	5.5	5.5	5.5	5.0	5.0	4.5	4.0	4.5	4.0	
		歩道																															
	内訳	左側																															
		右側																															
中央																																	
側溝	左側	0.75	0.6	0.5	2.5	0.5	0.6	0.65	0.5	1.1	0.65	0.5	0.5	0.5	0.55	0.5	0.75	1.45	3.75	4.25	3.4	1.35	1.0	0.6	0.5	1.1	1.1	1.0	0.5	0.6	0.6		
その他	右側	0.6	0.6	0.5	2.5	0.5	0.6	0.65	0.5	1.2	0.65	0.5	0.5	0.5	0.55	0.5	0.75	1.45	3.75	4.25	3.4	1.35	1.0	0.6	0.5	1.1	1.1	1.0	0.5	0.6	0.6		
主要	工作物		2235																														
路面	種別	as																															as
舗装	区間番号	1 26.0	2 7.0	3 67.0	4 100.0	5 100.0	6 100.0	7 100.0																									

路線名	主要地方道 岩国錦線
図面名	205902097-00
作成年月日	2009年3月31日
縮尺	1/1000
図面番号	100
事務所名	岩国土木建築事務所