


標題	路線コード	060	図面コード	61-0	路線名	主要地方道橋東和線	県名	山口県	地名	大島郡周防大島町大字油宇	図面番号	61	① 現道 2 現道(分離) 3 旧道 4 新道 5 専用自歩道
----	-------	-----	-------	------	-----	-----------	----	-----	----	--------------	------	----	---------------------------------

平面図
縮尺千分の一

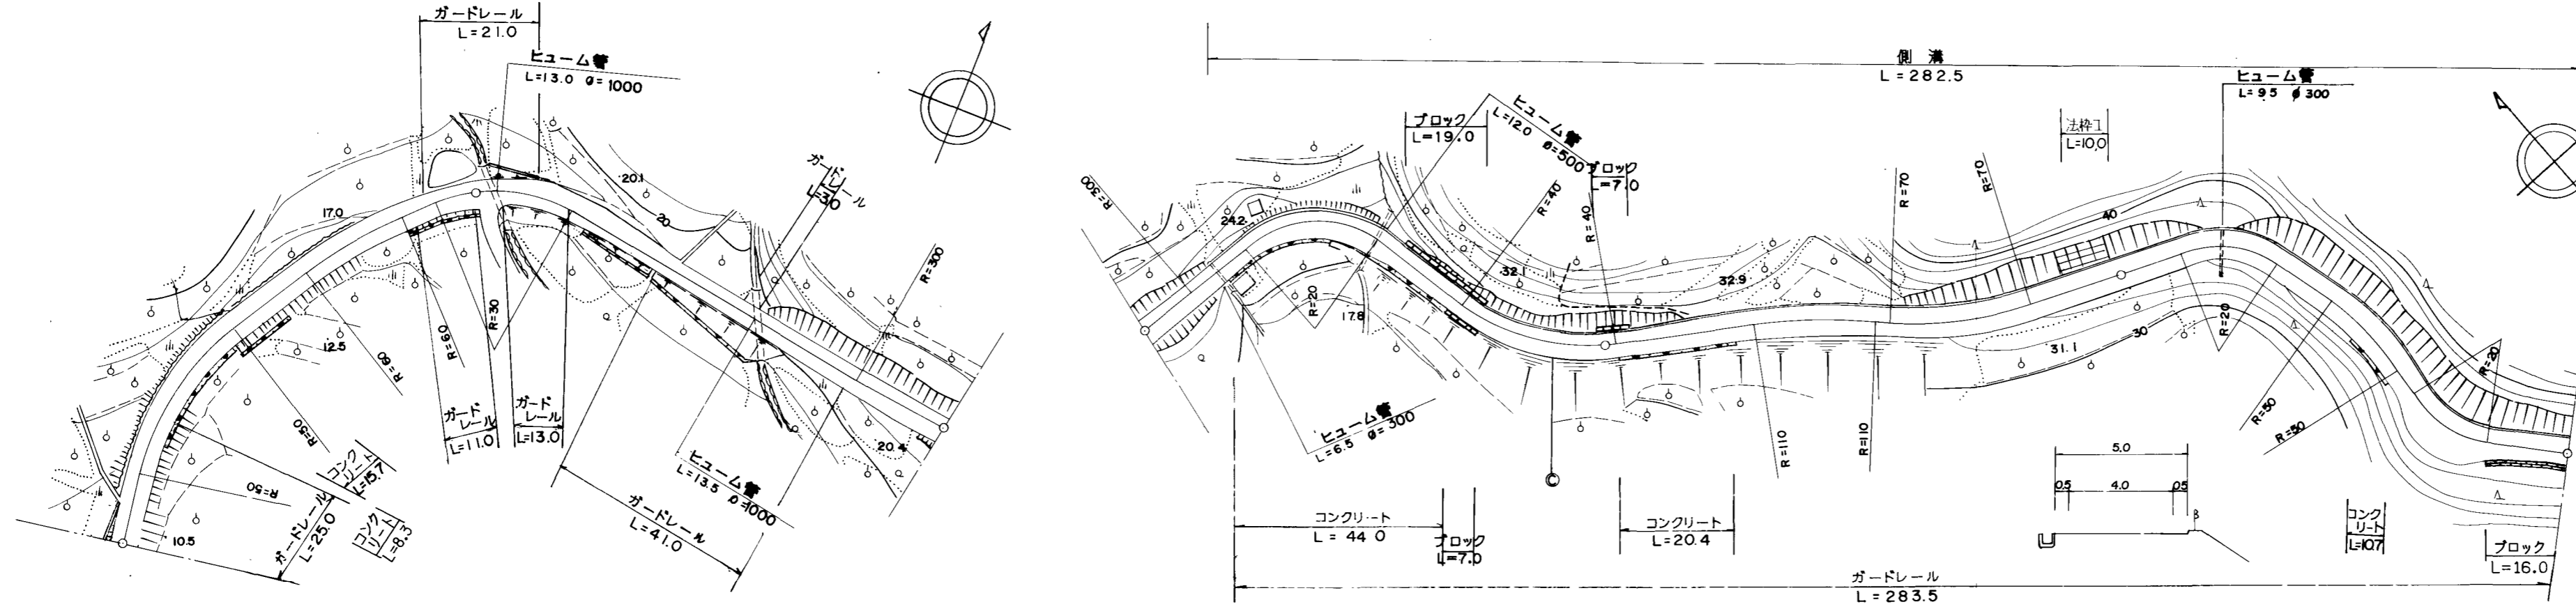

道路台帳修正履歴

カルテ番号	修正内容	調整年月日	業者名
	転記	2008.3.31	エムエスシー

区間番号	100.0																						200.0																						300.0																						400.0																						500.0																											
	1	2	3	4	5	6	7	8	9	10	11	12	13	14	15	16	17	18	19	20	21	22	1	2	3	4	5	6	7	8	9	10	11	12	13	14	15	16	17	18	19	20	21	22	1	2	3	4	5	6	7	8	9	10	11	12	13	14	15	16	17	18	19	20	21	22	1	2	3	4	5	6	7	8	9	10	11	12	13	14	15	16	17	18	19	20	21	22	1	2	3	4	5	6	7	8	9	10	11	12	13	14	15	16	17	18	19	20	21	22						
点間距離	45.5		42.5	11.5	12.5	10.5	50.0	27.0	17.5	28.1	47.4	7.0	53.0	47.0	13.0	10.0	7.0	21.6	10.9	10.5	22.0	5.0	45.5		42.5	11.5	12.5	10.5	50.0	27.0	17.5	28.1	47.4	7.0	53.0	47.0	13.0	10.0	7.0	21.6	10.9	10.5	22.0	5.0	45.5		42.5	11.5	12.5	10.5	50.0	27.0	17.5	28.1	47.4	7.0	53.0	47.0	13.0	10.0	7.0	21.6	10.9	10.5	22.0	5.0	45.5		42.5	11.5	12.5	10.5	50.0	27.0	17.5	28.1	47.4	7.0	53.0	47.0	13.0	10.0	7.0	21.6	10.9	10.5	22.0	5.0	45.5		42.5	11.5	12.5	10.5	50.0	27.0	17.5	28.1	47.4	7.0	53.0	47.0	13.0	10.0	7.0	21.6	10.9	10.5	22.0	5.0						
全幅員	5.0	5.0	5.0	6.08	5.5	5.2	5.0	5.12	5.2	7.3	5.1	5.1	5.1	5.1	5.1	5.1	5.3	5.6	5.4	8.1	5.0	5.0	5.0	5.0	5.0	6.08	5.5	5.2	5.0	5.12	5.2	7.3	5.1	5.1	5.1	5.1	5.3	5.6	5.4	8.1	5.0	5.0	5.0	5.0	5.0	6.08	5.5	5.2	5.0	5.12	5.2	7.3	5.1	5.1	5.1	5.1	5.1	5.1	5.3	5.6	5.4	8.1	5.0	5.0	5.0	5.0	5.0	6.08	5.5	5.2	5.0	5.12	5.2	7.3	5.1	5.1	5.1	5.1	5.1	5.1	5.3	5.6	5.4	8.1	5.0	5.0	5.0	5.0	5.0	6.08	5.5	5.2	5.0	5.12	5.2	7.3	5.1	5.1	5.1	5.1	5.1	5.1	5.3	5.6	5.4	8.1	5.0	5.0								
全幅員内訳	車道	4.0	4.0	4.0	4.0	4.0	4.0	4.0	4.0	4.0	4.0	4.0	4.0	4.0	4.0	4.0	4.0	4.0	4.0	4.0	4.0	4.0	4.0	4.0	4.0	4.0	4.0	4.0	4.0	4.0	4.0	4.0	0.5	0.5	0.5	0.6	0.5	0.5	0.5	0.62	0.7	2.8	0.6	0.6	0.6	0.6	0.6	0.6	0.8	1.1	0.9	3.6	0.5	0.5	0.5	0.5	0.5	0.6	0.5	0.5	0.5	0.62	0.7	2.8	0.6	0.6	0.6	0.6	0.8	1.1	0.9	3.6	0.5	0.5	0.5	0.5	0.5	0.6	0.5	0.5	0.5	0.62	0.7	2.8	0.6	0.6	0.6	0.6	0.6	0.6	0.8	1.1	0.9	3.6	0.5	0.5	0.5	0.5	0.5	0.6	0.5	0.5	0.5	0.62	0.7	2.8	0.6	0.6	0.6	0.6	0.6	0.6	0.8	1.1	0.9	3.6	0.5	0.5	0.5	0.5	0.5	0.6	0.5	0.5	0.5	0.62	0.7	2.8	0.6	0.6	0.6	0.6	0.6	0.6	0.8	1.1	0.9	3.6	0.5	0.5								
中央分離帯	
側溝	左側								0.0	0.3	0.3	0.3	0.3	0.3	0.3	0.3	0.3	0.3	0.3	0.3	0.3	0.3	
	右側	
その他	
主要工造物	
路面種別	as																					as	as																						as																						as																						as																											
舗装区間番号	1																					1	1																						1																						1																						1																											

路線名	主要地方道橋東和線		
図面名	206001061-00		
作成年月日	2009年3月31日		
縮尺	1/1000	図面番号	61-00
事務所名	柳井土木建築事務所 (大島分室)		