


標題	路線コード	060	図面コード	70-0	路線名	主要地方道橋東和線	県名	山口県	地名	大島郡周防大島町大字伊保田	図面番号	70	① 現道 2 現道(分離) 3 旧道 4 新道 5 専用自歩道
----	-------	-----	-------	------	-----	-----------	----	-----	----	---------------	------	----	---------------------------------

平面図
縮尺千分の一

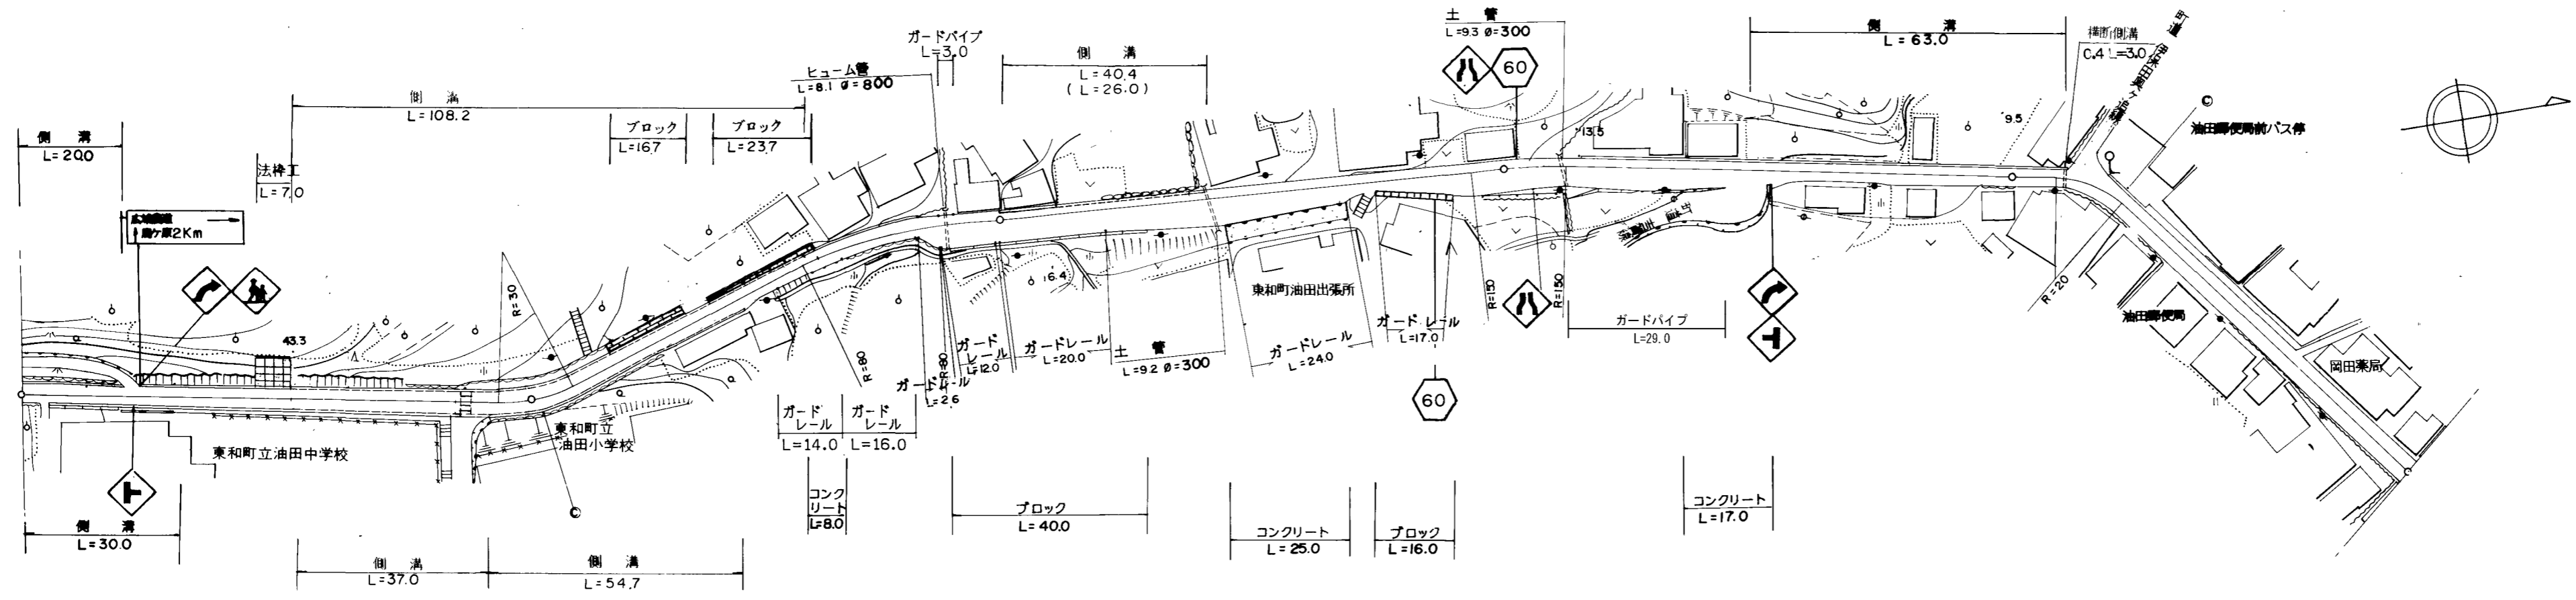

道路台帳修正履歴

カルテ番号	修正内容	調整年月日	業者名
	転記	2008. 3. 31	エムエスシー
2014-01-028	標識設置箇所変更	2014. 3. 31	エムエスシー
2015-01-049	カーブミラー撤去	2015. 3. 31	エムエスシー
2017-01-020	ガードパイプ設置	2018. 3. 30	エムエスシー

区間	番号	100.0																																		200.0																																		300.0																																		400.0																																		500.0																																	
		1	2	3	4	5	6	7	8	9	10	11	12	13	14	15	16	17	18	19	20	21	22	23	24	25	26	27	28	29	30	31	32	33	34	
点間	距離	20.0	10.0	24.0	37.0	9.0	4.0	13.0	28.7	16.5	21.3	3.5	13.0	11.0	26.0	3.4	3.6	20.0	4.0	3.0	3.5	4.1	5.0	20.5	15.0	21.0	11.5	5.0	6.0	41.5	11.5	2.5	20.0	18.0	45.5	
全幅員	全幅員	4.7	4.7	4.1	4.1	3.5	4.8	5.63	6.0	4.3	4.3	3.8	3.6	6.5	6.0	6.0	6.5	4.3	5.5	4.5	4.0	3.5	4.1	3.6	6.1	5.5	6.2	4.4	5.0	5.0	4.1	4.6	4.0	5.0	5.0	
	車道	3.0	2.5	2.5	3.0	3.5	3.5	3.5	3.0	2.5	2.5	2.5	5.0	5.0	5.0	5.0	5.0	4.5	4.0	3.5	3.0	2.5	3.0	3.0	3.0	3.0	3.0	3.0	2.5	3.0	3.0	4.0	4.0	4.0	
	歩道	
	左側	
	右側	
路肩	左側	0.85	1.1	0.5	0.5	0.8	1.63	2.0	0.8	0.8	0.6	1.0	0.5	0.5	0.5	0.5	0.5	0.5	0.5	0.5	0.5	0.5	0.5	0.5	0.5	0.5	0.5	0.5	0.5	0.5	0.5	0.5	0.5	0.5	0.5	
	右側	0.85	1.1	0.5	0.6	0.8	1.63	2.0	0.8	0.8	0.6	1.0	0.5	0.5	0.5	0.5	0.5	0.5	0.5	0.5	0.5	0.5	0.5	0.5	0.5	0.5	0.5	0.5	0.5	0.5	0.5	0.5	0.5	0.5	0.5	
	中央	
側溝	左側	(0.6)	(0.6)	(0.6)	(0.5)	(0.5)	(0.5)	(0.5)	(0.5)	(0.5)	(0.5)	(0.5)	(0.5)	(0.5)	(0.5)	(0.5)	(0.5)	(0.5)	(0.5)	(0.5)	(0.5)	(0.5)	(0.5)	(0.5)	(0.5)	(0.5)	(0.5)	(0.5)	(0.5)	(0.5)	(0.5)	(0.5)	(0.5)	(0.5)	(0.5)	
	右側	(0.6)	(0.6)	(0.6)	(0.5)	(0.5)	(0.5)	(0.5)	(0.5)	(0.5)	(0.5)	(0.5)	(0.5)	(0.5)	(0.5)	(0.5)	(0.5)	(0.5)	(0.5)	(0.5)	(0.5)	(0.5)	(0.5)	(0.5)	(0.5)	(0.5)	(0.5)	(0.5)	(0.5)	(0.5)	(0.5)	(0.5)	(0.5)	(0.5)	(0.5)	
その他	
主要	工作物	
路面	種別	as																																			as	
舗装	区間	
番号		1	
		100.0	

路線名	主要地方道橋東和線
図面名	206001070-00
作成年月日	2009年3月31日
縮尺	1/1000
図面番号	70-00
事務所名	柳井土木建築事務所 (大島分室)