


標題	路線コード	063	図面コード	004-00	路線名	主要地方道 下松田布施線	県名	山口県	地名	下松市大字西豊井 大字河内	図面番号	4	① 現道 2 現道(分離) 3 旧道 4 新道 5 専用自歩道
----	-------	-----	-------	--------	-----	--------------	----	-----	----	---------------	------	---	---------------------------------

平面図
縮尺千分の一

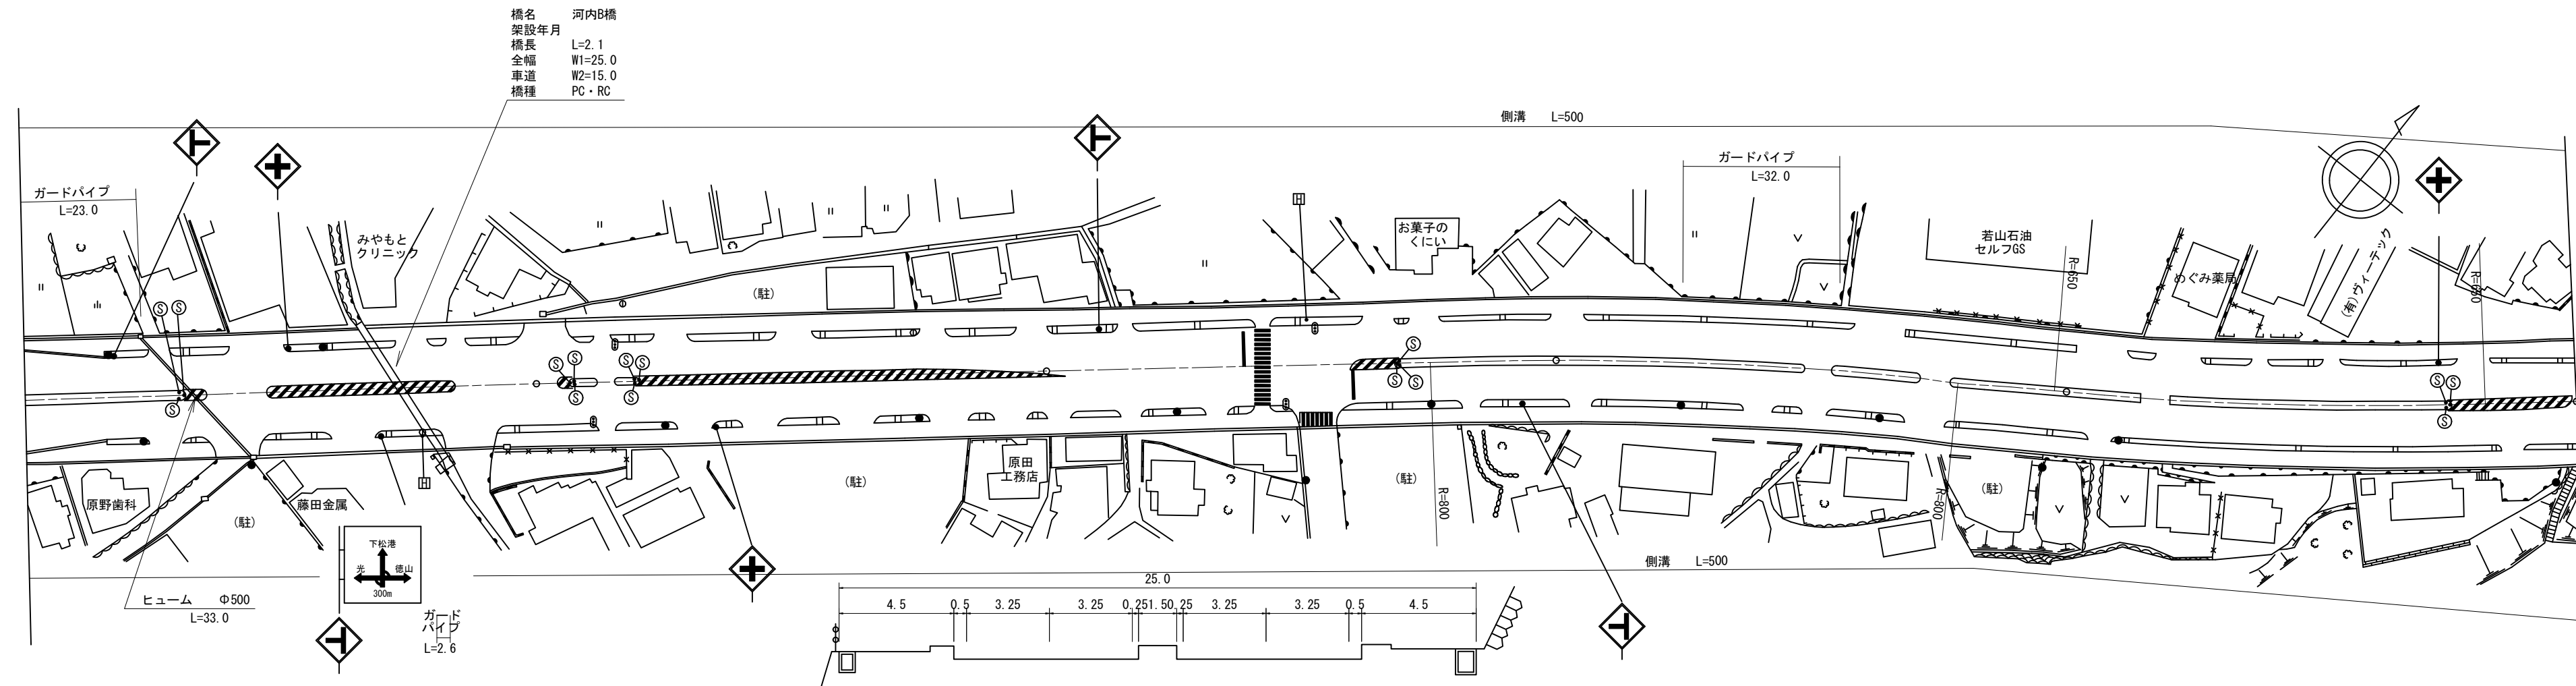

道路台帳修正履歴

カルテ番号	修正内容	調整年月日	業者名
	転記	2003.10.31	ヤマコン
2008-05-045	ラスベク変換	2009.03.24	ヤマコン
2017-05-054	橋梁諸元追加	2018.03.30	ヤマコン

区間番号	100.0																						200.0																						300.0																						400.0																						500.0																					
点間距離	5.0		5.0		5.0		8.0		9.0		12.0		21.0		7.8		2.1		20.1		5.0		6.0		14.0		80.0		14.0		54.0		32.0		23.0		77.0		14.0		61.0		25.0	
全幅員	24.8		24.8		24.8		24.8		24.8		24.8		25.0		25.0		25.0		25.0		25.0		25.0		25.0		25.0		25.0		25.0		25.0		24.88		24.8		24.8		24.8		24.8		25.0		25.0	
全幅員内訳	車道		16.3		15.2		14.1		13.0		13.0		13.0		13.0		13.0		13.0		13.0		13.0		13.0		13.0		13.0		13.0		13.0		13.0		13.0		13.0		13.0		13.0		13.0	
	左側歩道		2.8		3.3		3.8		4.3		4.3		4.3		4.3		4.3		4.3		4.3		4.3		4.3		4.3		4.3		4.3		4.3		4.3		4.3		4.3		4.3		4.3		4.3	
	右側歩道		2.7		3.3		3.8		4.3		4.3		4.3		4.3		4.3		4.3		4.3		4.3		4.3		4.3		4.3		4.3		4.3		4.3		4.3		4.3		4.3		4.3		4.3	
	路肩		0.5		0.5		0.5		0.5		0.5		0.5		0.5		0.5		0.5		0.5		0.5		0.5		0.5		0.5		0.5		0.5		0.5		0.5		0.5		0.5		0.5		0.5	
側溝	左側		0.55		0.55		0.55		0.55		0.55		0.55		0.55		0.55		0.55		0.55		0.55		0.55		0.55		0.55		0.55		0.55		0.55		0.55		0.55		0.55		0.55	
	右側		0.5		0.5		0.5		0.5		0.5		0.5		0.5		0.5		0.5		0.5		0.5		0.5		0.5		0.5		0.5		0.5		0.5		0.5		0.5		0.5		0.5	
その他	
主要工物	05412	
路面種別	AS	
舗装区間番号	1 72.8				2 25.1				3 100.0				4 100.0				5 100.0				6 100.0				7 100.0				AS	

路線名	主要地方道 下松田布施線		
図面名	206305004-00		
作成年月日	2019年3月30日		
縮尺	1/1000	図面番号	04-00
事務所名	周南土木建築事務所		