


① 現道 2 現道(分離) 3 旧道 4 新道 5 専用自歩道

平面図 縮尺千分の一

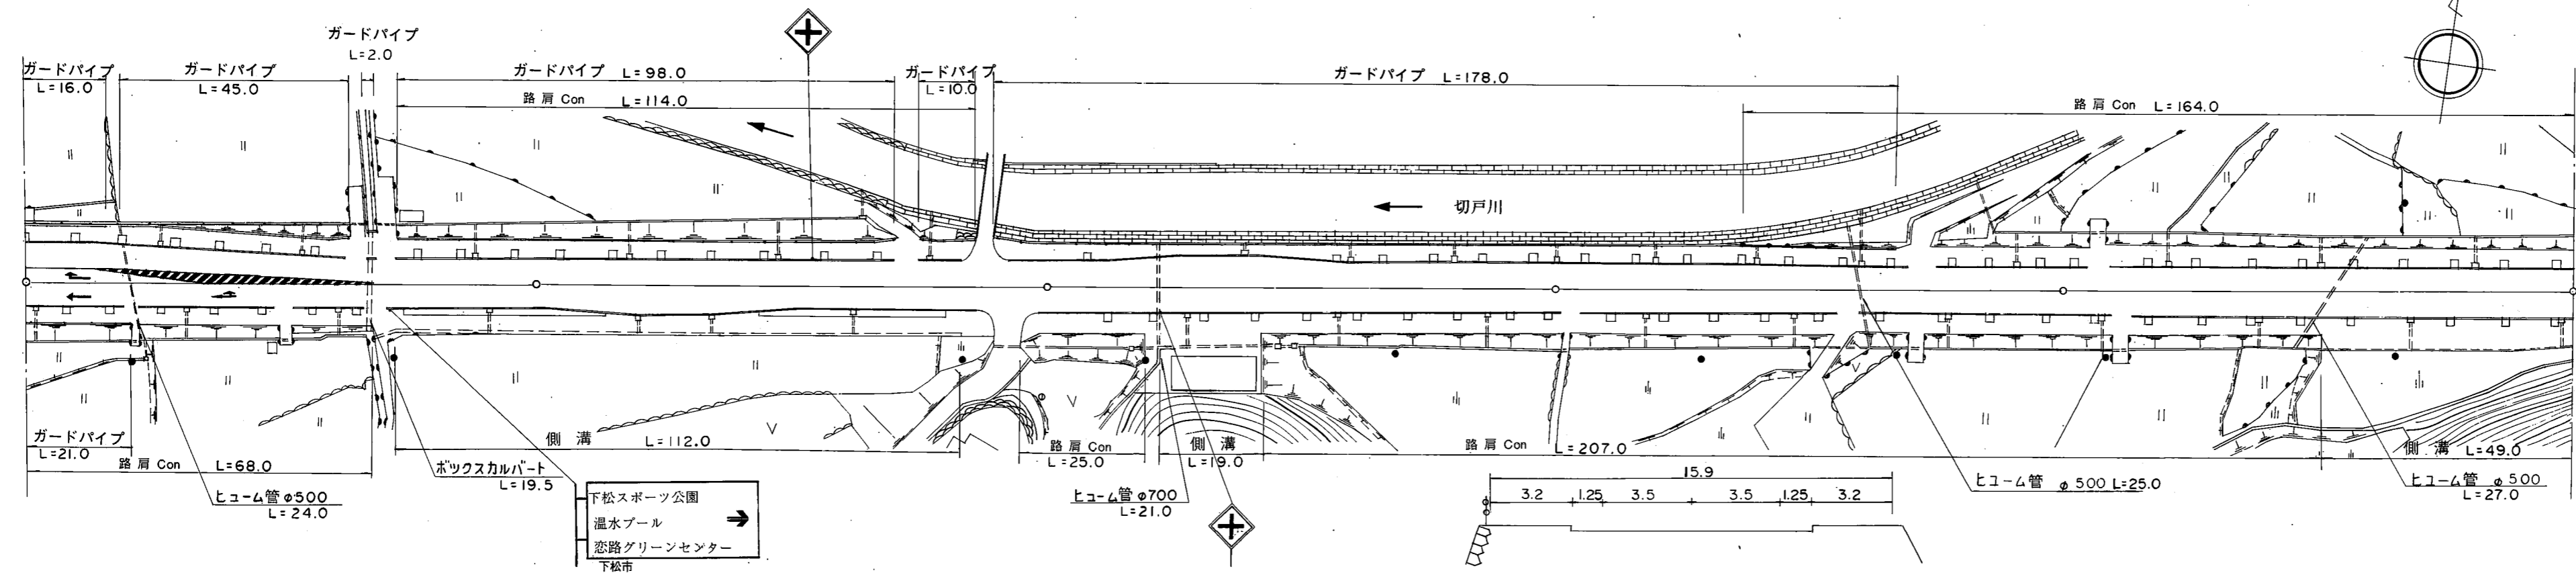

道路台帳修正履歴

カルテ番号	修正内容	調整年月日	業者名
	転記	2000.10.31	ヤマコン

区間番号	100.0																																	200.0																																	300.0																																	400.0																																	500.0																																
	1	2	2-1	2-2	2-3	2-4	2-5	2-6	3	4	5	6	7	8	9	10	11	12	13	14	15	16	17	18	19	20	21	22	23	24	25	26	27	28	29	30	31	32	33	
点間距離	15.0	8.0	8.0	8.0	9.0	8.0	7.0	28.0	2.0	5.0	5.0	4.0	4.0	15.0	32.0	14.0	12.0	5.0	5.0	4.0	15.0	2.0	15.0	4.0	4.0	5.0	4.0	18.0	23.0	29.0	45.0	26.0	51.0	37.0	12.0	
全幅員	19.0	18.9	18.4	17.9	17.4	16.9	16.4	16.0	17.9	17.9	17.9	17.9	17.9	17.9	17.4	15.9	16.0	15.95	15.95	15.95	15.95	15.92	15.9	16.0	15.95	15.95	15.95	15.95	15.95	15.9	15.94	16.0	16.1	16.1	16.1	19.6	18.6	
全幅員内訳	車道	10.0	10.0	9.5	9.0	8.5	8.0	7.0	7.0	7.0	7.0	7.0	7.0	7.0	7.0	7.0	7.0	7.0	7.0	7.0	7.0	7.0	7.0	7.0	7.0	7.0	7.0	7.0	7.0	7.0	7.0	7.0	7.0	7.0	7.0	7.0	7.0	7.0	
	歩道	3.2	3.2	3.2	3.2	3.2	3.2	3.2	3.2	3.2	3.2	3.2	3.2	3.2	3.2	3.2	3.2	3.2	3.2	3.2	3.2	3.2	3.2	3.2	3.2	3.2	3.2	3.2	3.2	3.2	3.2	3.2	3.2	3.2	3.2	3.2	3.2	3.2	3.2	
	左側	[1]	[1]	[1]	[1]	[1]	[1]	[1]	[1]	[1]	[1]	[1]	[1]	[1]	[1]	[1]	[1]	[1]	[1]	[1]	[1]	[1]	[1]	[1]	[1]	[1]	[1]	[1]	[1]	[1]	[1]	[1]	[1]	[1]	[1]	[1]	[1]	[1]	[1]	[1]	
	右側	[1]	[1]	[1]	[1]	[1]	[1]	[1]	[1]	[1]	[1]	[1]	[1]	[1]	[1]	[1]	[1]	[1]	[1]	[1]	[1]	[1]	[1]	[1]	[1]	[1]	[1]	[1]	[1]	[1]	[1]	[1]	[1]	[1]	[1]	[1]	[1]	[1]	[1]	[1]	
路肩	1.25	1.25	1.25	1.25	1.25	1.25	1.25	1.25	1.25	1.25	1.25	1.25	1.25	1.25	1.25	1.25	1.25	1.25	1.25	1.25	1.25	1.25	1.25	1.25	1.25	1.25	1.25	1.25	1.25	1.25	1.25	1.25	1.25	1.25	1.25	1.25	1.25	1.25	1.25	
中央分離帯	
側溝								0.0	0.5	0.5	0.5	0.5	0.5	0.5	0.5	0.5	0.5	0.5	0.5	0.5	0.5	0.5	0.5	0.5	0.5	0.5	0.5	0.5	0.5	0.5	0.5	0.5	0.5	0.5	0.5	0.5	0.5	0.5	0.5	0.5	
その他	
主要工物	
路面種別	AS																																							AS	
舗装区間番号		1						2	

路線名	主要地方道 下松田布施線
図面名	206305006-00
作成年月日	2009年3月24日
縮尺	1/1000 図面番号 06-00
事務所名	周南土木建築事務所