


① 現道 2 現道(分離) 3 旧道 4 新道 5 専用自歩道

平面図 縮尺千分の一

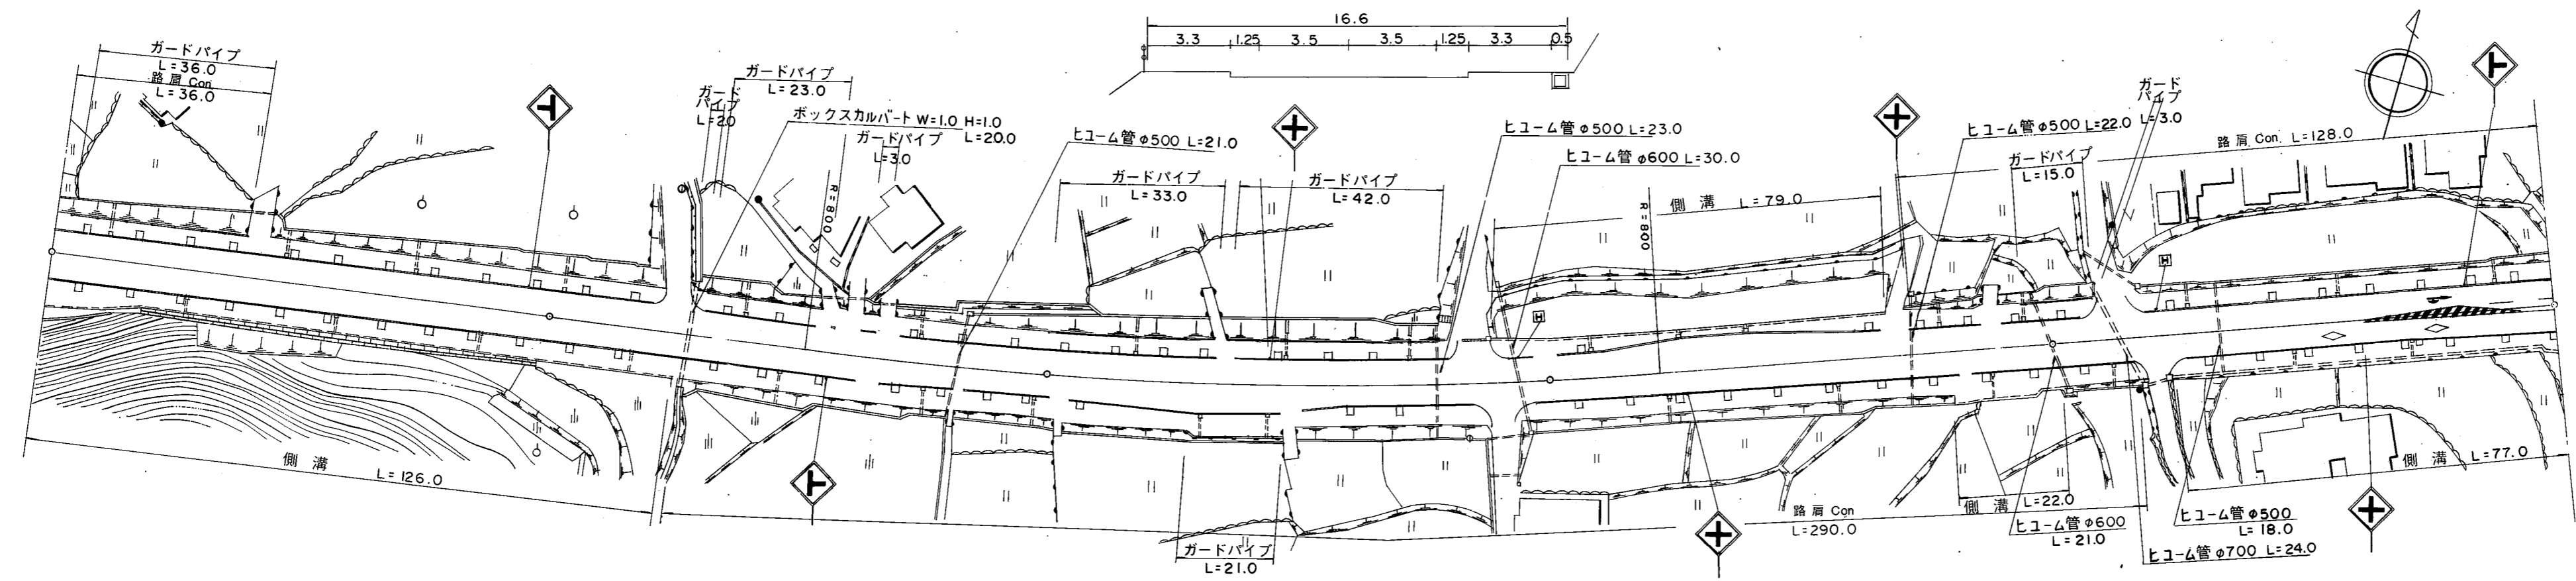

道路台帳修正履歴

カルテ番号	修正内容	調整年月日	業者名
	転記	2000.10.31	ヤマコン

区間	番号																																						
	1	2	3	4	5	6	7	8	9	10	11	12	13	14	15	16	17	18	19	20	21	22	23	24	25	26	27	28	29	30	31	32	33	34	35	36	37		
点間	9.0	10.0	81.0	26.0	10.0	33.0	31.0	9.0	5.0	5.0	5.0	5.0	15.0	5.0	5.0	5.0	28.0	13.0	10.0	5.0	5.0	5.0	15.0	5.0	5.0	5.0	5.0	6.0	14.0	20.0	2.0	5.0	16.0	50.0	13.0	10.0	4.0		
全幅員	全幅員	18.6	16.6	16.6	16.1	16.0	16.1	16.64	16.8	16.55	16.55	16.55	19.15	19.15	16.55	16.05	16.0	16.5	16.5	16.5	16.65	16.65	16.65	16.65	16.65	16.65	16.5	16.5	16.1	17.3	16.7	16.0	16.5	16.9	17.3	17.6			
	車道	7.0	7.0	7.0	7.0	7.0	7.0	7.0	7.0	7.5	8.0	8.5	9.3	9.3	8.6	7.8	8.6	7.0	7.0	7.0	7.8	8.6	9.3	9.3	9.3	9.3	9.3	7.0	7.0	7.0	7.0	7.0	7.0	7.5	8.0	8.0			
	歩道	3.3	3.3	[ ]	[ ]	3.3	[ ]	3.2	[ ]	[ ]	[ ]	[ ]	[ ]	[ ]	[ ]	[ ]	[ ]	3.7	3.7	[ ]	[ ]	[ ]	[ ]	[ ]	[ ]	[ ]	[ ]	[ ]	[ ]	[ ]	3.3	3.3	3.3	3.3	3.3	3.3	3.3		
	左側	5.8	[ ]	[ ]	[ ]	3.8	[ ]	3.4	[ ]	[ ]	[ ]	[ ]	[ ]	[ ]	[ ]	[ ]	[ ]	3.3	3.3	3.3	3.5	3.5	3.3	[ ]	[ ]	[ ]	[ ]	[ ]	[ ]	[ ]	4.5	4.5	4.5	4.5	4.5	4.5			
	右側	1.25	1.25	1.25	1.25	1.25	1.25	1.25	1.25	1.25	1.25	1.25	1.25	1.25	1.25	1.25	1.25	1.25	1.25	1.25	1.25	1.25	1.25	1.25	1.25	1.25	1.25	1.25	1.25	1.25	1.25	1.25	1.25	1.25	1.25	1.25	1.25	1.25	
中央																																							
側溝	左側	(0.5)	(0.5)	(0.5)	(0.5)	(0.5)	(0.5)	(0.5)	(0.5)	(0.5)	(0.5)	(0.5)	(0.5)	(0.5)	(0.5)	(0.5)	(0.5)	(0.5)	(0.5)	(0.5)	(0.5)	(0.5)	(0.5)	(0.5)	(0.5)	(0.5)	(0.5)	(0.5)	(0.5)	(0.5)	(0.5)	(0.5)	(0.5)	(0.5)	(0.5)	(0.5)	(0.5)		
	右側	(0.5)	(0.5)	(0.5)	(0.5)	(0.5)	(0.5)	(0.5)	(0.5)	(0.5)	(0.5)	(0.5)	(0.5)	(0.5)	(0.5)	(0.5)	(0.5)	(0.5)	(0.5)	(0.5)	(0.5)	(0.5)	(0.5)	(0.5)	(0.5)	(0.5)	(0.5)	(0.5)	(0.5)	(0.5)	(0.5)	(0.5)	(0.5)	(0.5)	(0.5)	(0.5)	(0.5)	(0.5)	
その他																																							
主要	AS																																					AS	
路面																																							
舗装																																							

路線名	主要地方道 下松田布施線
図面名	206305007-00
作成年月日	2009年3月24日
縮尺	1/1000 図面番号 07-00
事務所名	周南土木建築事務所