


平面図 縮尺千分の一

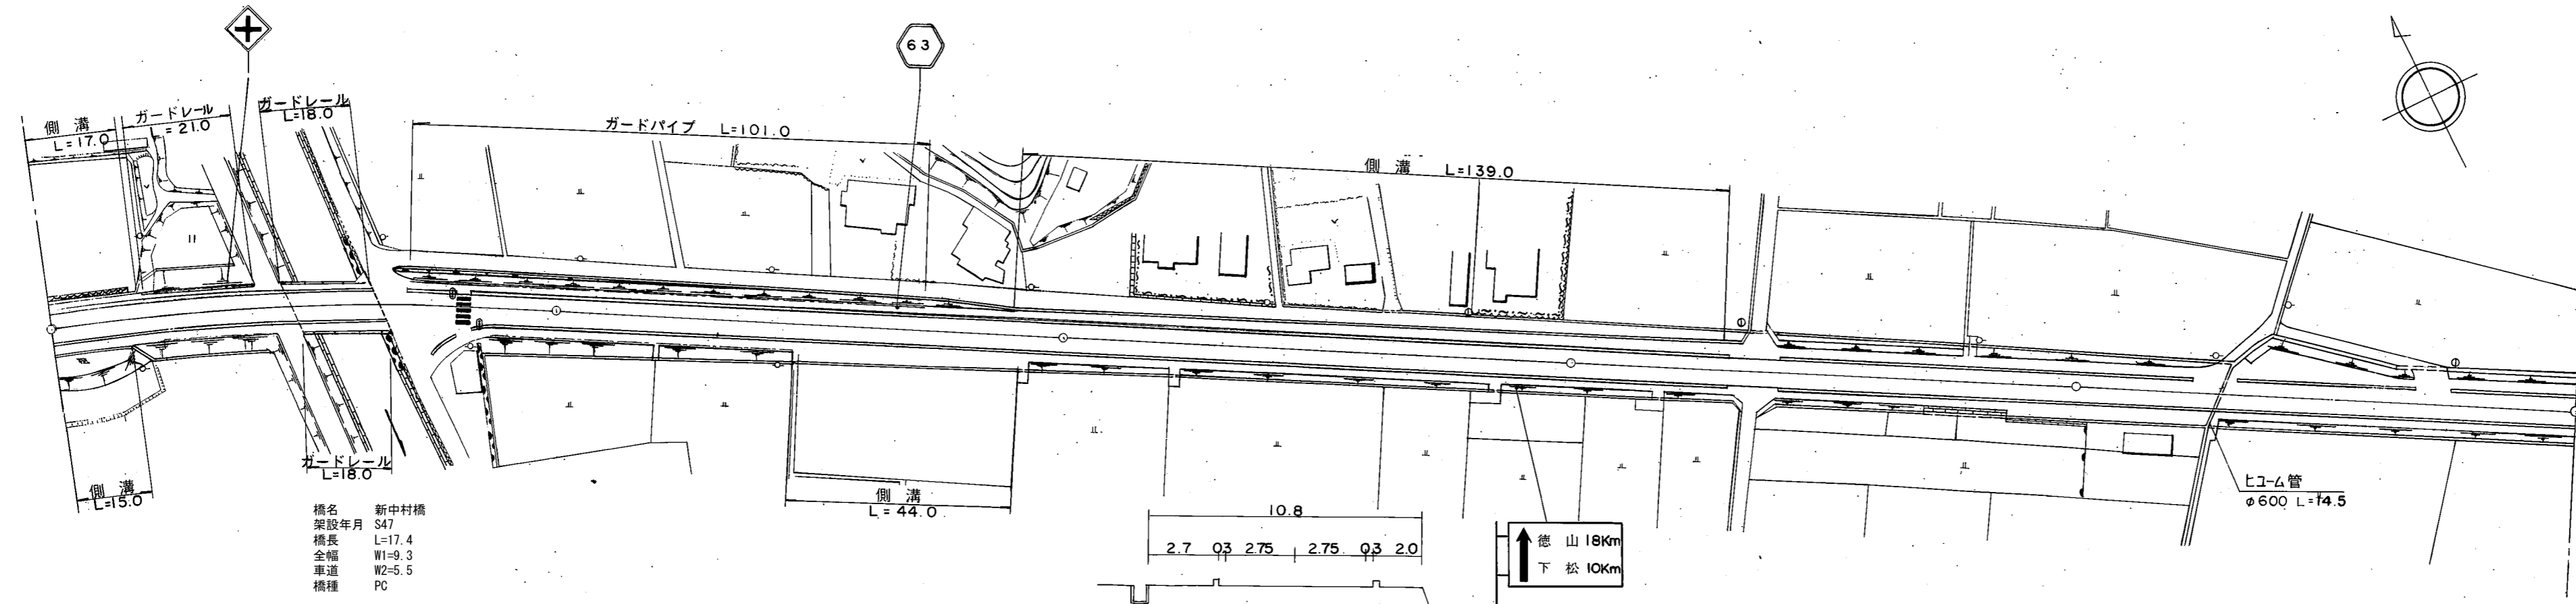

橋名 新中村橋  
 架設年月 S47  
 橋長 L=17.4  
 全幅 W1=9.3  
 車道 W2=5.5  
 橋種 PC

道路台帳修正履歴

カルテ番号	修正内容	調整年月日	業者名
	転記	2002.12.15	ヤマコン
2010-05-038	橋梁諸元変更	2011.03.25	ヤマコン

区間番号	100.0																		200.0		300.0			400.0				500.0	
	1	2	3	4	5	6	7	8	9	10	11	12	13	14	15	16	17	18											
点間距離	15.0	3.0		29.0	17.4	23.6	12.0	47.0		46.0	7.0	5.0		54.0		41.0	32.0		68.0	30.0	10.0	24.0	36.0						
全幅員	10.3	10.5	10.0	9.3	9.3	10.2	10.18	10.1	12.6	13.1	10.6	10.72	10.8	10.8		10.92	11.0		10.71	10.6	12.1	10.1	10.1						
全幅員内訳	車道	5.5	5.5	5.5	5.5	5.5	5.5	5.5	5.5	5.5	5.5	5.5	5.5	5.5	5.5	5.5	5.5	5.5	5.5	5.5	5.5	5.5	5.5						
	歩道 左側	2.0	2.2	2.2	1.5	1.5	2.0	2.0	2.0	2.5	2.0	2.7	2.6	2.1	2.2	2.5	2.5	2.5	2.5	2.0	2.0	2.0	2.0						
	歩道 右側	2.2	1.7	1.7	1.5	2.0	2.0	2.0	2.0	4.5	2.0	2.0	2.0	2.0	2.0	2.0	2.0	2.0	2.0	2.0	2.0	2.0	2.0						
	路肩 左側	0.3	0.3	0.3	0.4	0.4	0.35	0.34	0.3	0.3	0.3	0.3	0.3	0.3	0.3	0.3	0.3	0.4	0.33	0.33	0.3	0.3	0.3						
	路肩 右側	0.3	0.3	0.3	0.4	1.6	0.35	0.34	0.3	0.3	0.3	0.3	0.3	0.3	0.3	0.3	0.36	0.4	0.33	0.33	0.3	0.3	0.3						
中央分離帯																													
側溝	左側	(0.6)	(0.6)	(0.6)						0.6	0.6	0.6		0.6		0.6	0.6												
	右側	(0.6)	(0.6)	(0.6)				0.6	0.6	0.6																			
主要工作物				05421																									
路面種別	AS																						AS						
舗装区間番号	1	2	3	4	5	6	7																						
	47.0	17.4	35.6	100.0	100.0	100.0	100.0																						

路線名	主要地方道 下松田布施線		
図面名	206305027-00		
作成年月日	2011年3月25日		
縮尺	1/1000	図面番号	24-00
事務所名	周南土木建築事務所		