


平面図
縮尺千分の一

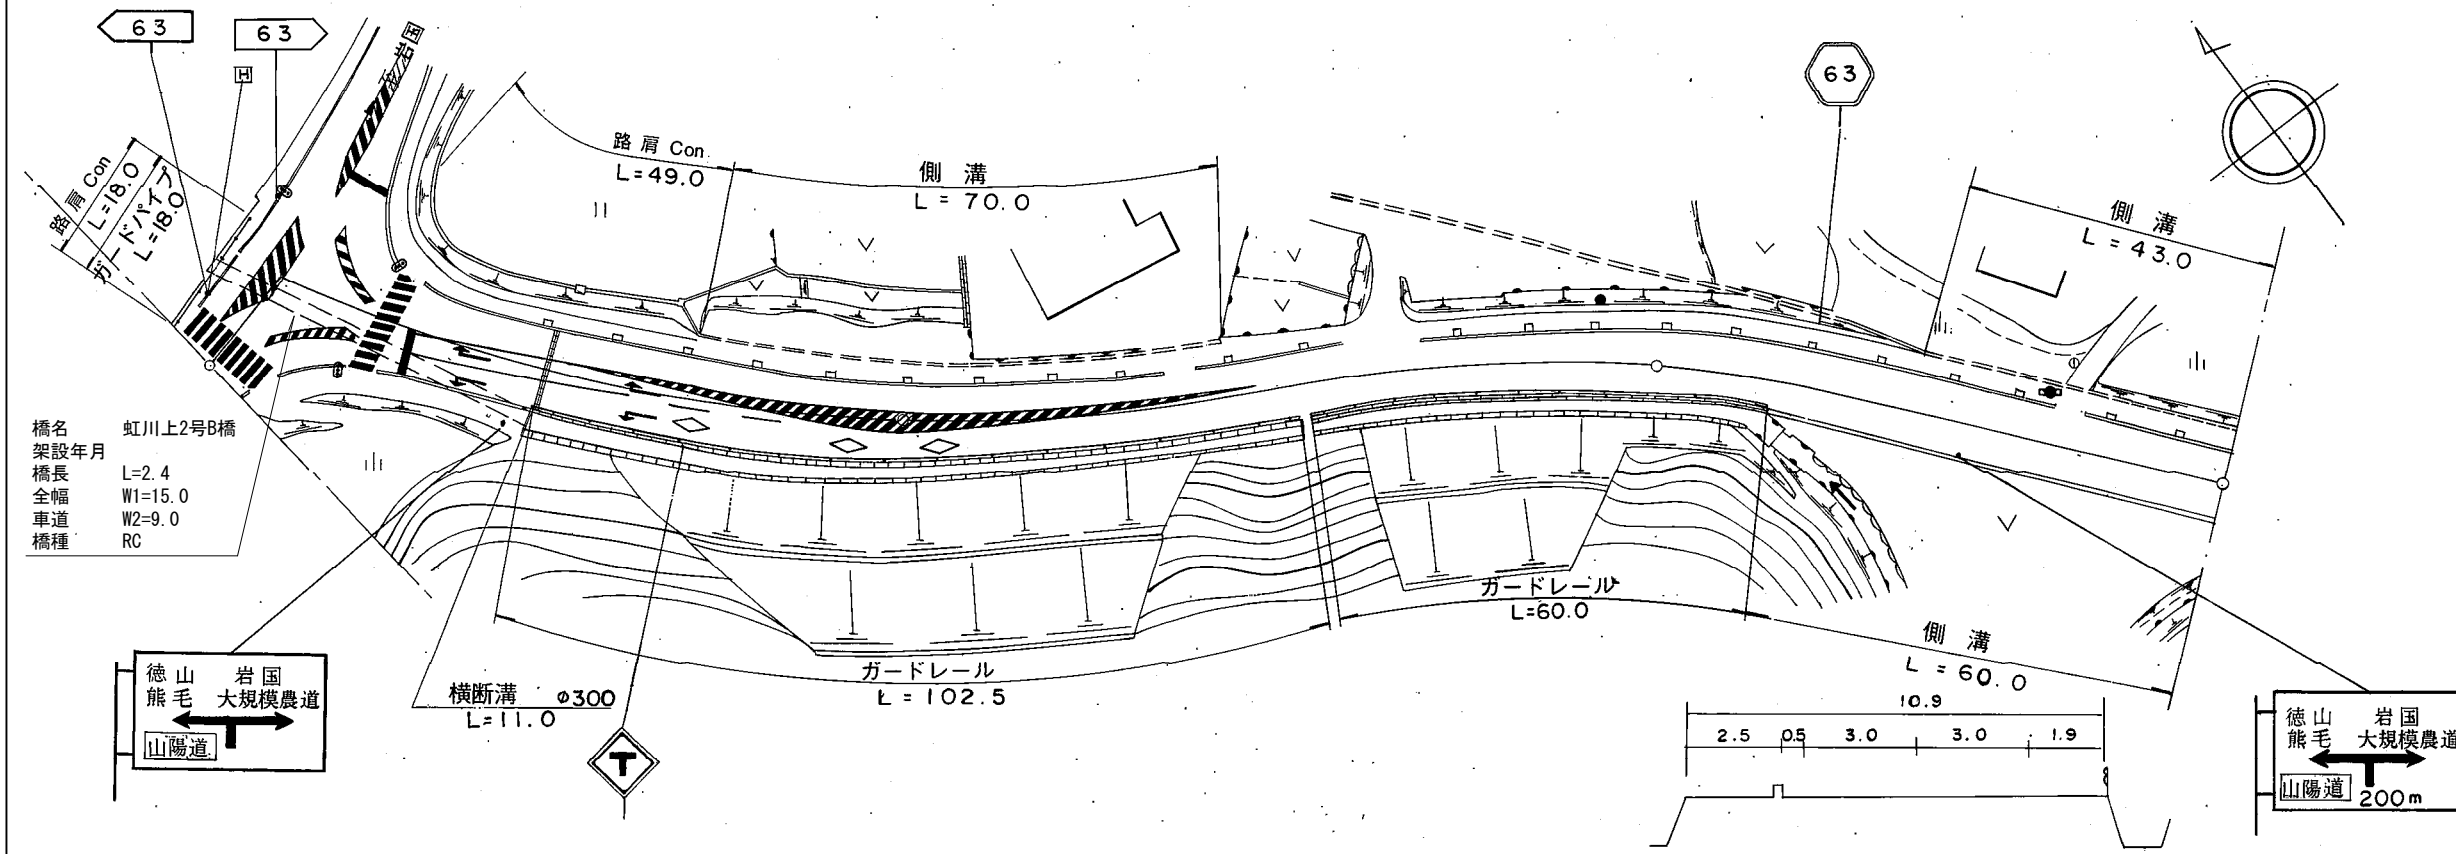

道路台帳修正履歴

カルテ番号	修正内容	調整年月日	業者名
	転記	2005.01.10	ヤマコン
2017-05-058	橋梁諸元追加	2018.03.30	ヤマコン

区間番号	100.0																		200.0		277.0		300.0		400.0		500.0	
	1	2	3	4	5	6	7	8	9	10	11	12	13	14	15	16	17	18										
点間距離	11.4	2.4	4.2	14.0	19.0	20.0	24.0	5.0	9.0	10.0	8.0	8.0	8.0	57.0	16.0	18.0	28.0	15.0										
全幅員	全幅員	14.6	15.0	15.4	15.8	15.9	13.1	13.65	13.65	13.47	13.15	12.65	12.05	11.55	10.9	10.8	12.35	12.35	12.35									
	車道	9.0	9.0	9.0	9.0	9.0	9.0	8.5	8.32	8.0	7.5	7.0	6.5	6.0	6.0	6.0	6.0	6.0	6.0									
	歩道	2.0	2.2	2.2	2.5	2.6	2.6	3.15	3.15	3.15	3.15	3.15	3.15	3.15	2.5	2.5	3.05	3.05	3.05									
	左側	2.0	2.2	2.2	2.5	2.6	2.6	3.15	3.15	3.15	3.15	3.15	3.15	3.15	2.5	2.5	3.05	3.05	3.05									
	右側	2.5	2.6	2.6	2.8	2.8	2.8	3.15	3.15	3.15	3.15	3.15	3.15	3.15	2.5	2.5	3.05	3.05	3.05									
内訳	左側	0.55	0.6	0.6	0.75	0.75	1.0	1.5	1.5	1.5	1.5	1.4	1.4	1.9	2.8	2.8	2.8	2.8	2.8									
	右側	0.55	0.6	0.6	0.75	0.75	1.0	1.5	1.5	1.5	1.5	1.4	1.4	1.9	2.8	2.8	2.8	2.8	2.8									
	中央																											
側溝	左側						0.0	0.55	0.55	0.55	0.55	0.55	0.55		0.0	0.55	0.55	0.55	0.55									
	右側						0.0	0.55	0.55	0.55	0.55	0.55	0.55		0.0	0.55	0.55	0.55	0.55									
主要	工作物	05436																										
路面	種別	AS																										
舗装	区間番号	1	2		3								4							5								
		11.4	2.4		86.0								100.0							77.0								

路線名	主要地方道 下松田布施線
図面名	206305031-00
作成年月日	2018年3月30日
縮尺	1/1000
図面番号	28-00
事務所名	周南土木建築事務所