


平面図
縮尺千分の一

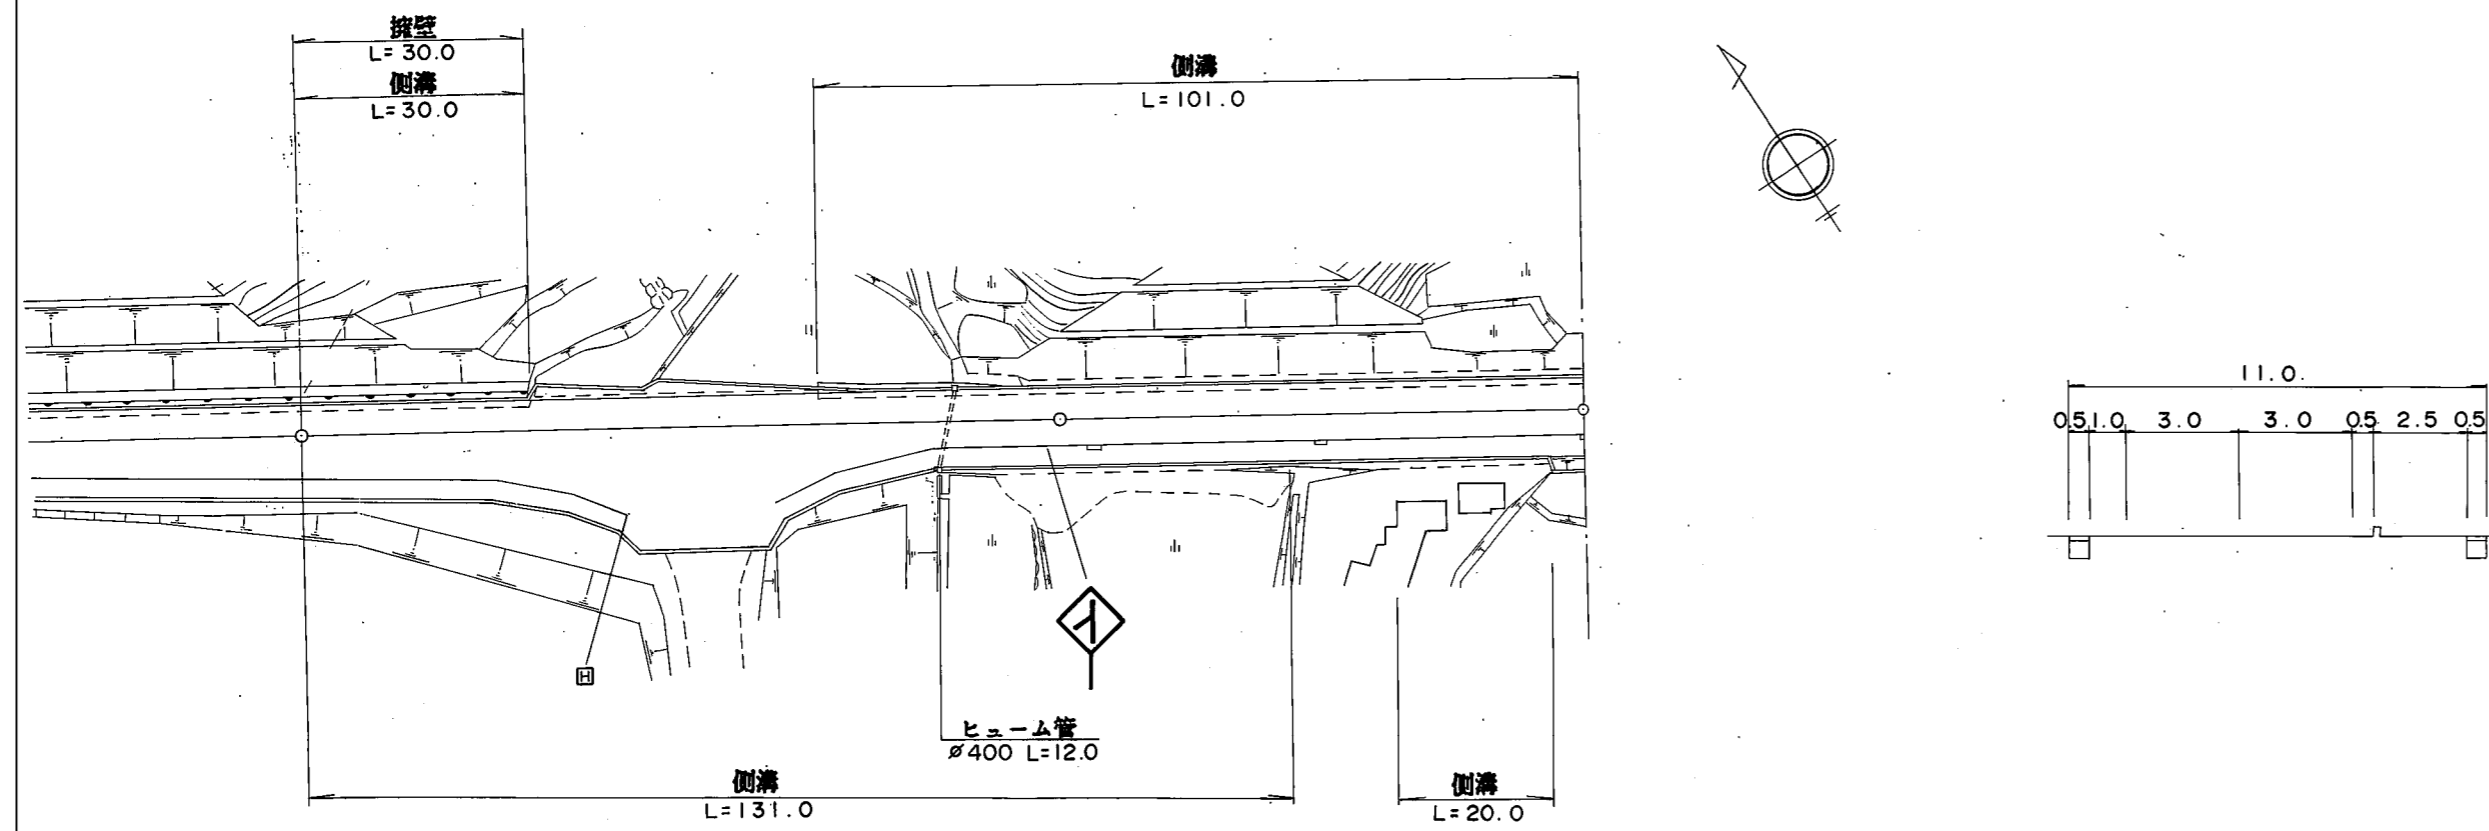

区間	番号	100.0									169.0									200.0									300.0									400.0									500.0																										
		1	2	3	4	5	6	7	8	9	1	2	3	4	5	6	7	8	9	1	2	3	4	5	6	7	8	9	1	2	3	4	5	6	7	8	9	1	2	3	4	5	6	7	8	9	1	2	3	4	5	6	7	8	9																		
点間	距離	15.0			15.0			25.0			13.0			32.0			30.0			14.0			20.0			5.0	
		全幅員									全幅員									全幅員									全幅員	
全幅員内訳	車道	8.0									8.5									9.0									9.0									10.5									11.0									10.5									10.5								
		歩道	左側	3.0									3.0									3.0									3.0									3.0									3.0									3.0															
				右側	[1]									[1]									[1]									[1]									[1]									[1]									[1]														
		路肩	左側		1.5									1.5									1.5									1.5									1.5									1.5									1.5														
				右側	0.5									0.5									0.5									0.5									0.5									0.5									0.5														
中央	分離帯	
		側溝	左側	(0.5)									(0.5)									(0.5)									(0.5)									(0.5)									(0.5)									(0.5)															
右側	(0.5)									(0.5)									(0.5)									(0.5)									(0.5)									(0.5)									(0.5)																		
	その他	
主要	工作物	
		路面	種別	AS	
舗装	区間			番号	1 100.0									2 69.0	

道路台帳修正履歴

カルテ番号	修正内容	調整年月日	業者名
	転記	1992.03.31	ヤマコン

路線名	主要地方道 下松田布施線		
図面名	206305034-00		
作成年月日	2009年3月24日		
縮尺	1/1000	図面番号	31-00
事務所名	周南土木建築事務所		