


平面図
縮尺千分の一

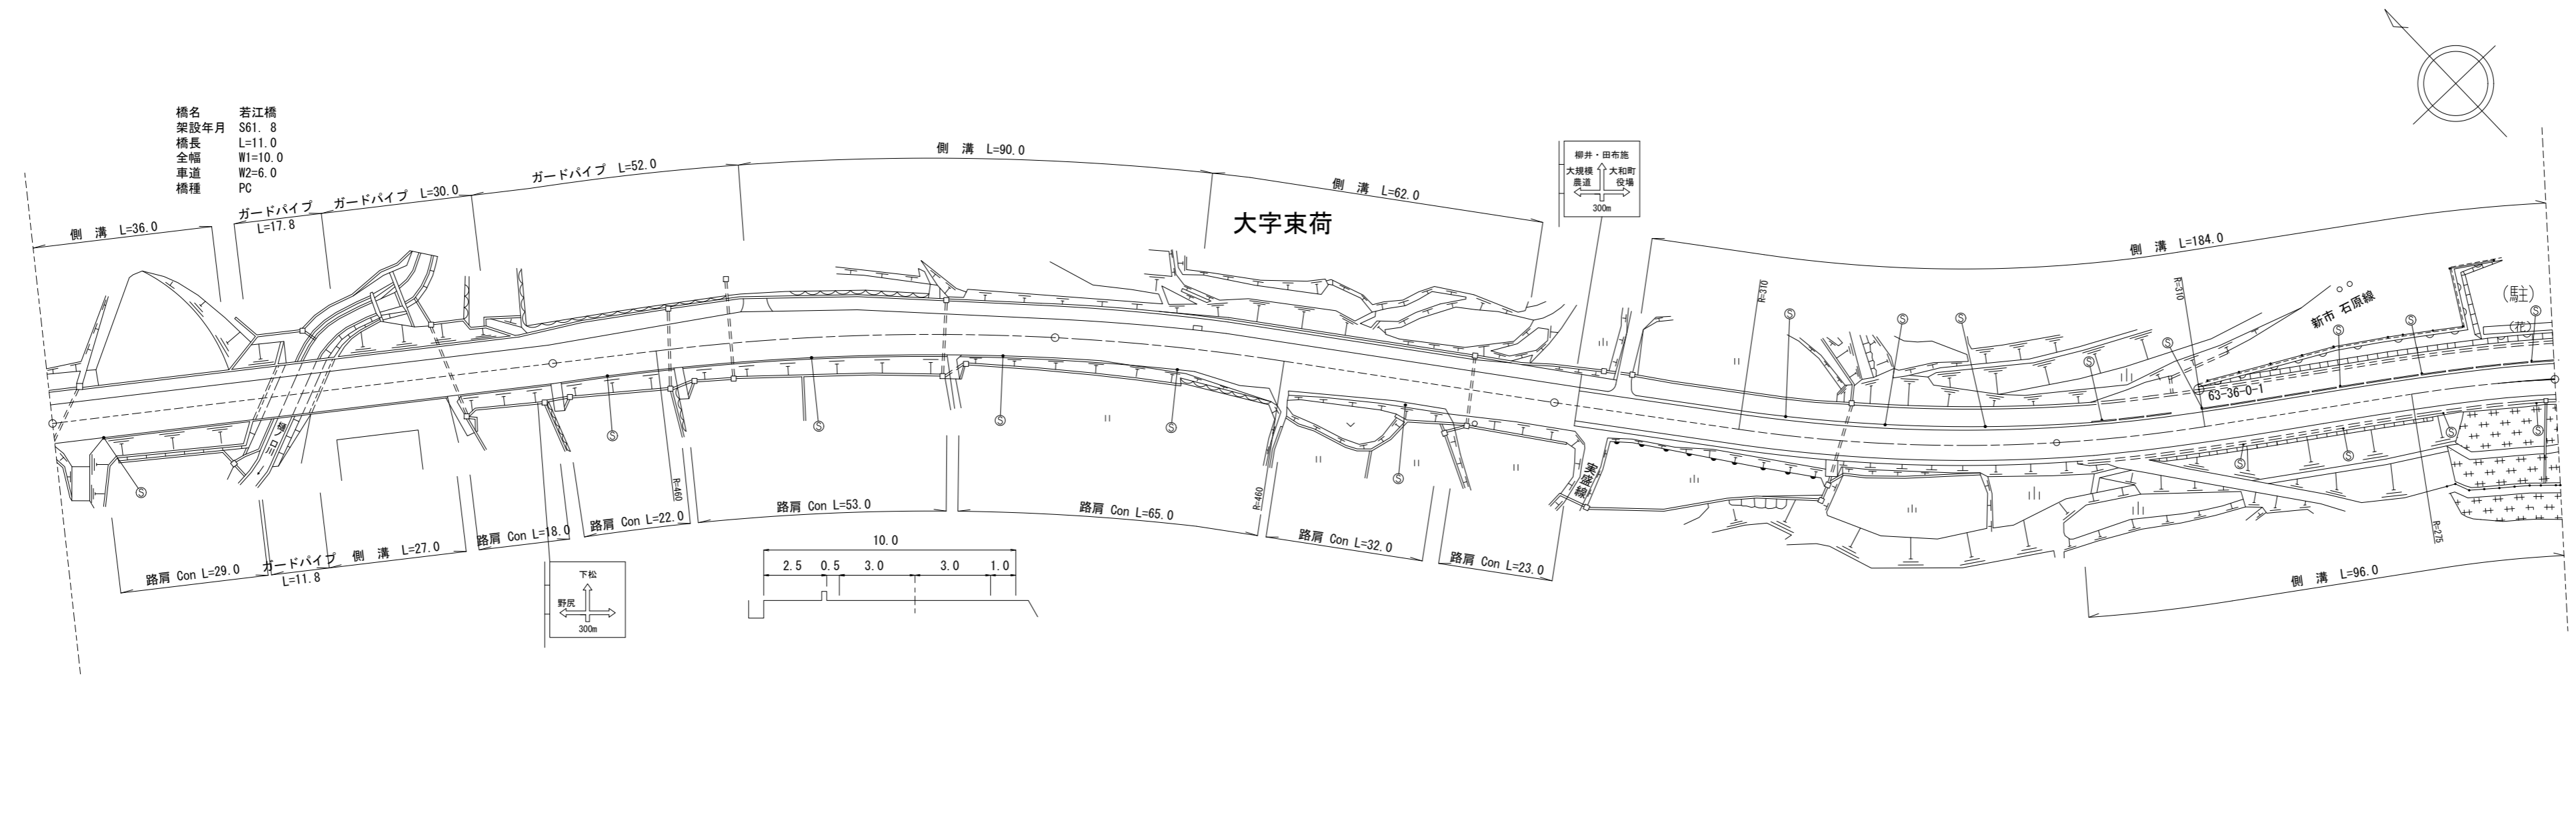

道路台帳修正履歴

カルテ番号	修正内容	調整年月日	業者名
	転記	2008.01.31	ヤマコン
2010-05-042	橋梁諸元変更	2011.03.25	ヤマコン
2020-05-021	平面修正	2021.03.31	ヤマコン

区間	番号	100.0															200.0		300.0		400.0		500.0	
		1	2	3	4	5	6	7	8	9	10	11	12	13	14	15								
点間	距離		36.0	7.0	11.0	25.0	21.0	39.0	61.0	29.0	62.0	9.0	16.0	84.0	4.0	88.0	7.0							
全幅員	全幅員	10.0	10.0	10.0	10.5	10.0	10.5	10.5	10.5	10.5	10.0	10.0	10.5	11.5	11.5	12.0	12.1							
	車道	車道	6.0	6.0	6.0	6.0	6.0	6.0	6.0	6.0	6.0	6.0	6.0	6.0	6.0	6.0	6.1							
		歩道	2.5	2.5	2.5	2.5	2.5	2.5	2.5	2.5	2.5	2.5	2.5	2.5	2.5	2.5	2.5	2.5						
	内訳	左側	[1]	[1]	[1]	[1]	[1]	[1]	[1]	[1]	[1]	[1]	[1]	[1]	[1]	[1]	[1]	[1]						
		右側																						
路肩		1.0	1.0	1.0	1.0	1.0	1.0	1.0	1.0	1.0	1.0	1.0	1.0	1.0	1.0	1.0	1.0							
中央	分離帯																							
側溝	左側	0.5	0.5	0.5	0.5	0.5	0.5	0.5	0.5	0.5	0.5	0.5	0.5	0.5	0.5	0.5	0.5							
	右側																							
その他																								
主要	工作物		04182																					
路面	種別	AS																		AS				
舗装	区間	1 43.0	2 11.0	3 46.0	4 100.0	5 100.0	6 100.0	7 100.0																

路線名	主要地方道 下松田布施線
図面名	206305036-00
作成年月日	2021年3月31日
縮尺	1/1000
図面番号	33-00
事務所名	周南土木建築事務所