


① 現道 2 現道(分離) 3 旧道 4 新道 5 専用自歩道

平面図 縮尺千分の一

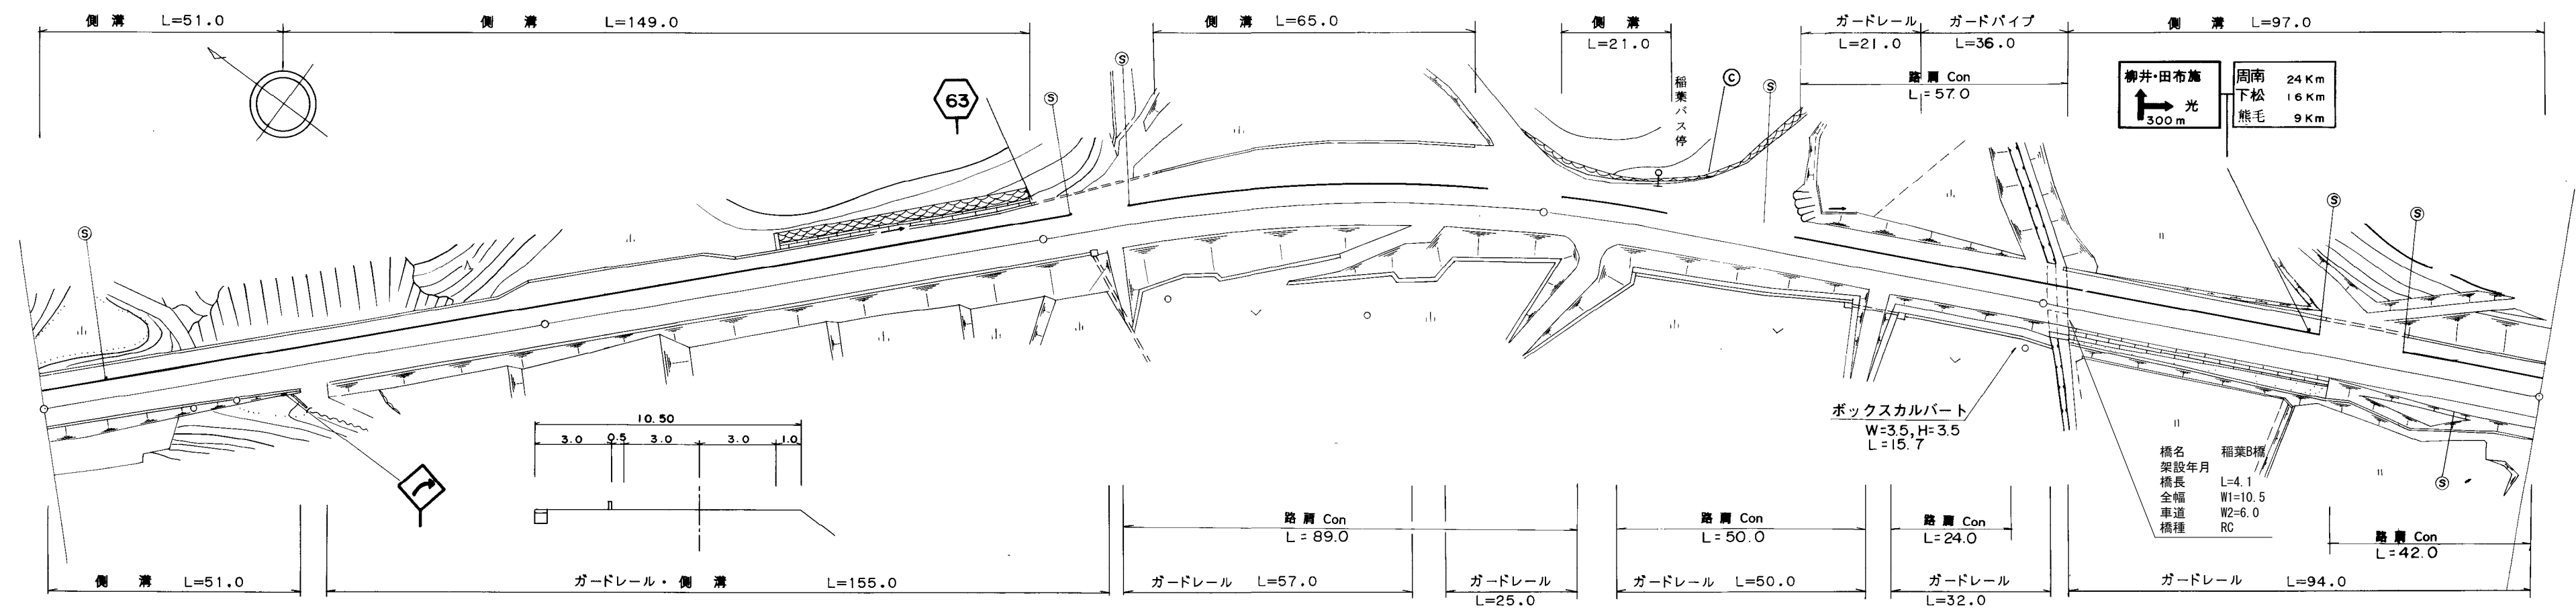

区間	番号	1	2	3	4	5	6	7	7-1	8	9	10	11	12	13	14	15	16	17	
点間	距離	51.0	40.0	7.0	2.0	28.0	13.0	28.0	30.0	14.0	46.0	28.0	12.0	25.0	75.0	0.9	4.1	95.0		
全幅員	全幅員	11.0	11.1	11.1	13.0	10.5	11.1	11.1	10.5	10.5	14.5	13.5	10.5	10.5	10.0	10.5	10.5	10.5	10.5	
	車道	6.0	6.0	6.0	6.0	6.0	6.0	6.0	6.0	6.0	6.0	6.0	6.0	6.0	6.0	6.0	6.0	6.0	6.0	
	歩道	3.0	3.1	3.1	5.0	2.5	3.1	2.5	2.5	2.5	7.0	6.0	2.5	2.5	2.5	2.5	2.5	3.0	3.0	
	左側		[1]																	
	右側																			
内訳	左側	0.5	0.5	0.5	0.5	0.5	0.5	0.5	0.5	0.5	0.5	0.5	0.5	0.5	0.5	0.5	0.5	0.5	0.5	
	右側	1.5	1.5	1.5	1.5	1.5	1.5	1.5	1.5	1.5	1.0	1.0	1.0	1.0	1.0	1.0	1.0	1.0	1.0	
	中央																			
側溝	左側	(0.5)	(0.5)	(0.5)	(0.5)	(0.5)	(0.5)	(0.5)	(0.5)	(0.5)	0.6	0.6	0.6	0.6	0.6	0.6	0.6	0.6	(0.5)	
	右側	(0.5)	(0.5)	(0.5)	(0.5)	(0.5)	(0.5)	(0.5)	(0.5)	(0.5)	0.6	0.6	0.6	0.6	0.6	0.6	0.6	0.6	(0.5)	
その他																				
主要	工作物														05438					
路面	種別	AS																	AS	
舗装	区間	1	2	3	4	5	6	7												
	番号	100.0	100.0	100.0	100.0	100.0	100.0	100.0	100.0	100.0	100.0	100.0	100.0	100.0	99.2	99.2	95.9	95.9		

道路台帳修正履歴

カルテ番号	修正内容	調整年月日	業者名
	転記	2008.01.31	ヤマコン
2017-05-060	橋梁諸元追加	2018.03.30	ヤマコン

路線名	主要地方道 下松田布施線
図面名	206305040-00
作成年月日	2018年3月30日
縮尺	1/1000 図面番号 37-00
事務所名	周南土木建築事務所