


① 現道 2 現道(分離) 3 旧道 4 新道 5 専用自歩道

平面図
縮尺千分の一

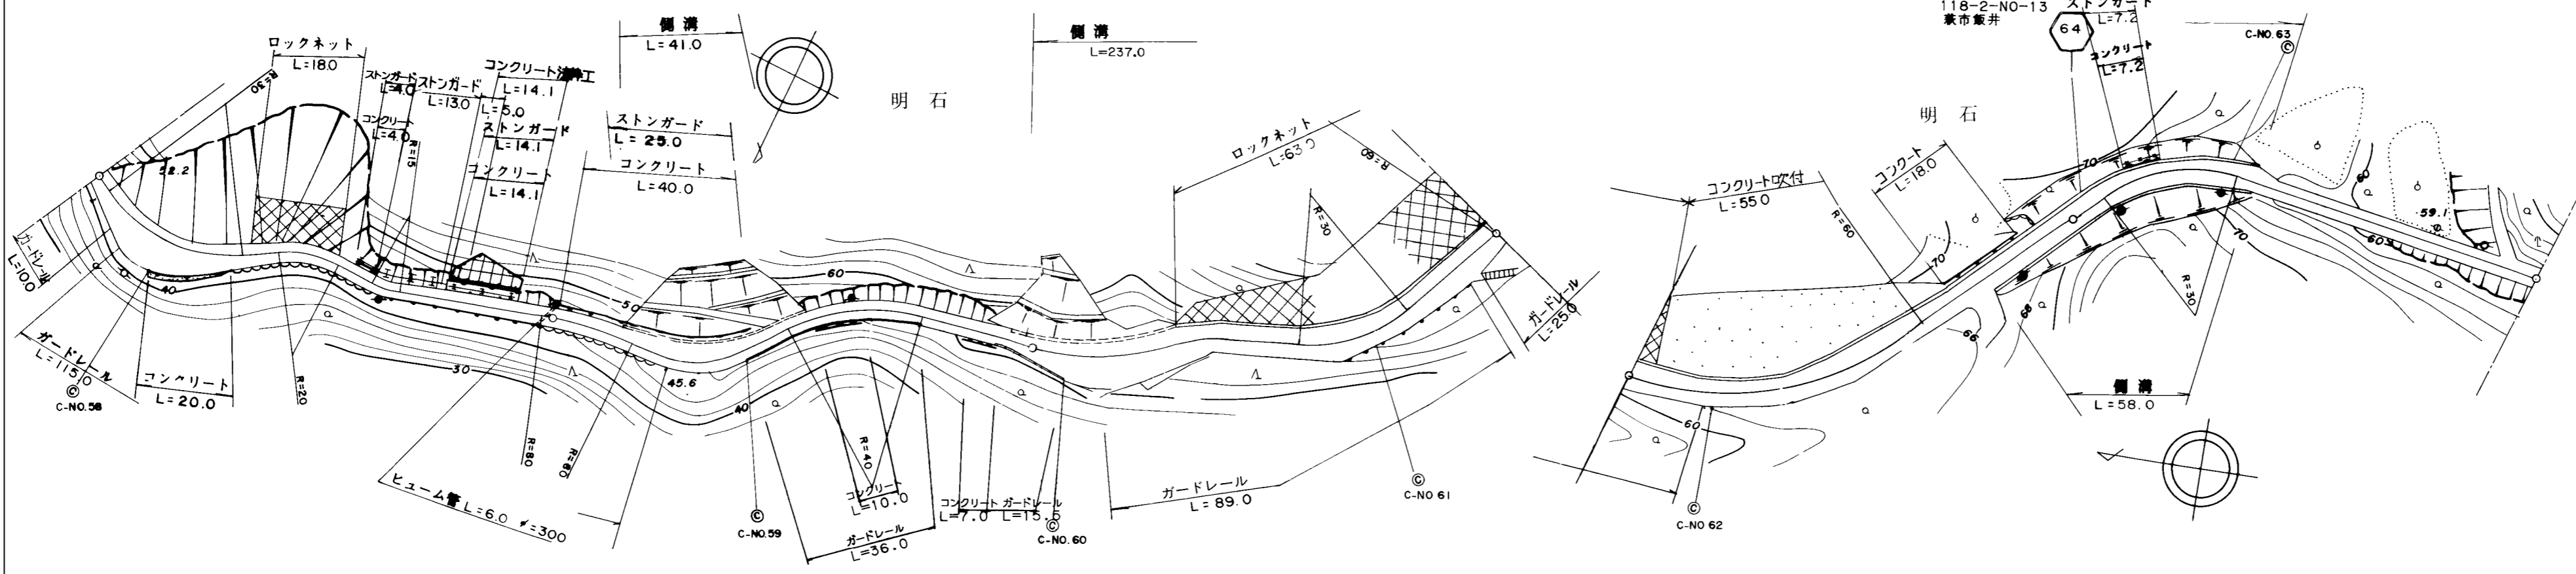

道路台帳修正履歴

カルテ番号	修正内容	調整年月日	業者名
	転記	2006.03.31	富士調査

区間	番号	距離																													
		1	2	3	4	5	6	7	8	9	10	11	12	13	14	15	16	17	18	19	20	21	22	23	24	25	26	27			
点間		7.0	9.0	15.0	10.0	24.0	35.0	14.0	16.0	10.0	15.0	40.0	2.0	8.0	9.0	21.0	29.0	25.0	8.0	17.0	28.0	24.0	8.0	23.0	40.0	4.5	55.5				
全幅員	全幅員	4.0	6.0	11.0	5.5	4.0	3.0	4.0	4.5	8.8	8.2	4.5	4.0	4.6	4.9	5.94	8.3	10.0	6.6	7.6	7.1	3.66	6.78	6.1	6.1	5.1	5.6	6.2	6.2	4.0	4.0
	車道	2.5	3.0	3.5	3.0	2.0	2.5	3.0	3.5	3.5	3.0	3.0	3.1	3.1	3.5	3.5	3.5	3.5	3.5	3.5	3.5	3.66	4.0	4.0	4.0	4.0	4.0	4.0	3.0	3.0	
	歩道																														
	左側																														
	右側																														
内訳	左側	1.0	0.5	0.5	2.0	0.5	0.5	1.0	0.5	0.5	0.5	0.5	0.5	0.5	1.1	1.1	1.1	1.1	1.1	1.1	1.1	1.1	1.1	1.1	1.1	1.1	1.1	1.1	0.5	0.5	
	右側	1.0	0.5	0.5	2.0	0.5	0.5	1.0	0.5	0.5	0.5	0.5	0.5	0.5	1.1	1.1	1.1	1.1	1.1	1.1	1.1	1.1	1.1	1.1	1.1	1.1	1.1	1.1	0.5	0.5	
	中央																														
側溝	左側							0.5	0.5	0.5	0.5	0.5	0.5	0.5	0.5	0.5	0.5	0.5	0.5	0.5	0.5	0.5	0.5	0.5	0.5	0.5	0.5	0.5	0.5	0.5	
	右側							0.5	0.5	0.5	0.5	0.5	0.5	0.5	0.5	0.5	0.5	0.5	0.5	0.5	0.5	0.5	0.5	0.5	0.5	0.5	0.5	0.5	0.5	0.5	
その他																															
主要	工作物																														
路面	種別	as																												as	
舗装	区間																														
番号																															

路線名	主要地方道 萩三隅線
図面名	206414029-00
作成年月日	2009年3月31日
縮尺	1/1000
図面番号	29-00
事務所名	萩土木建築事務所