


平面図  
縮尺千分の一

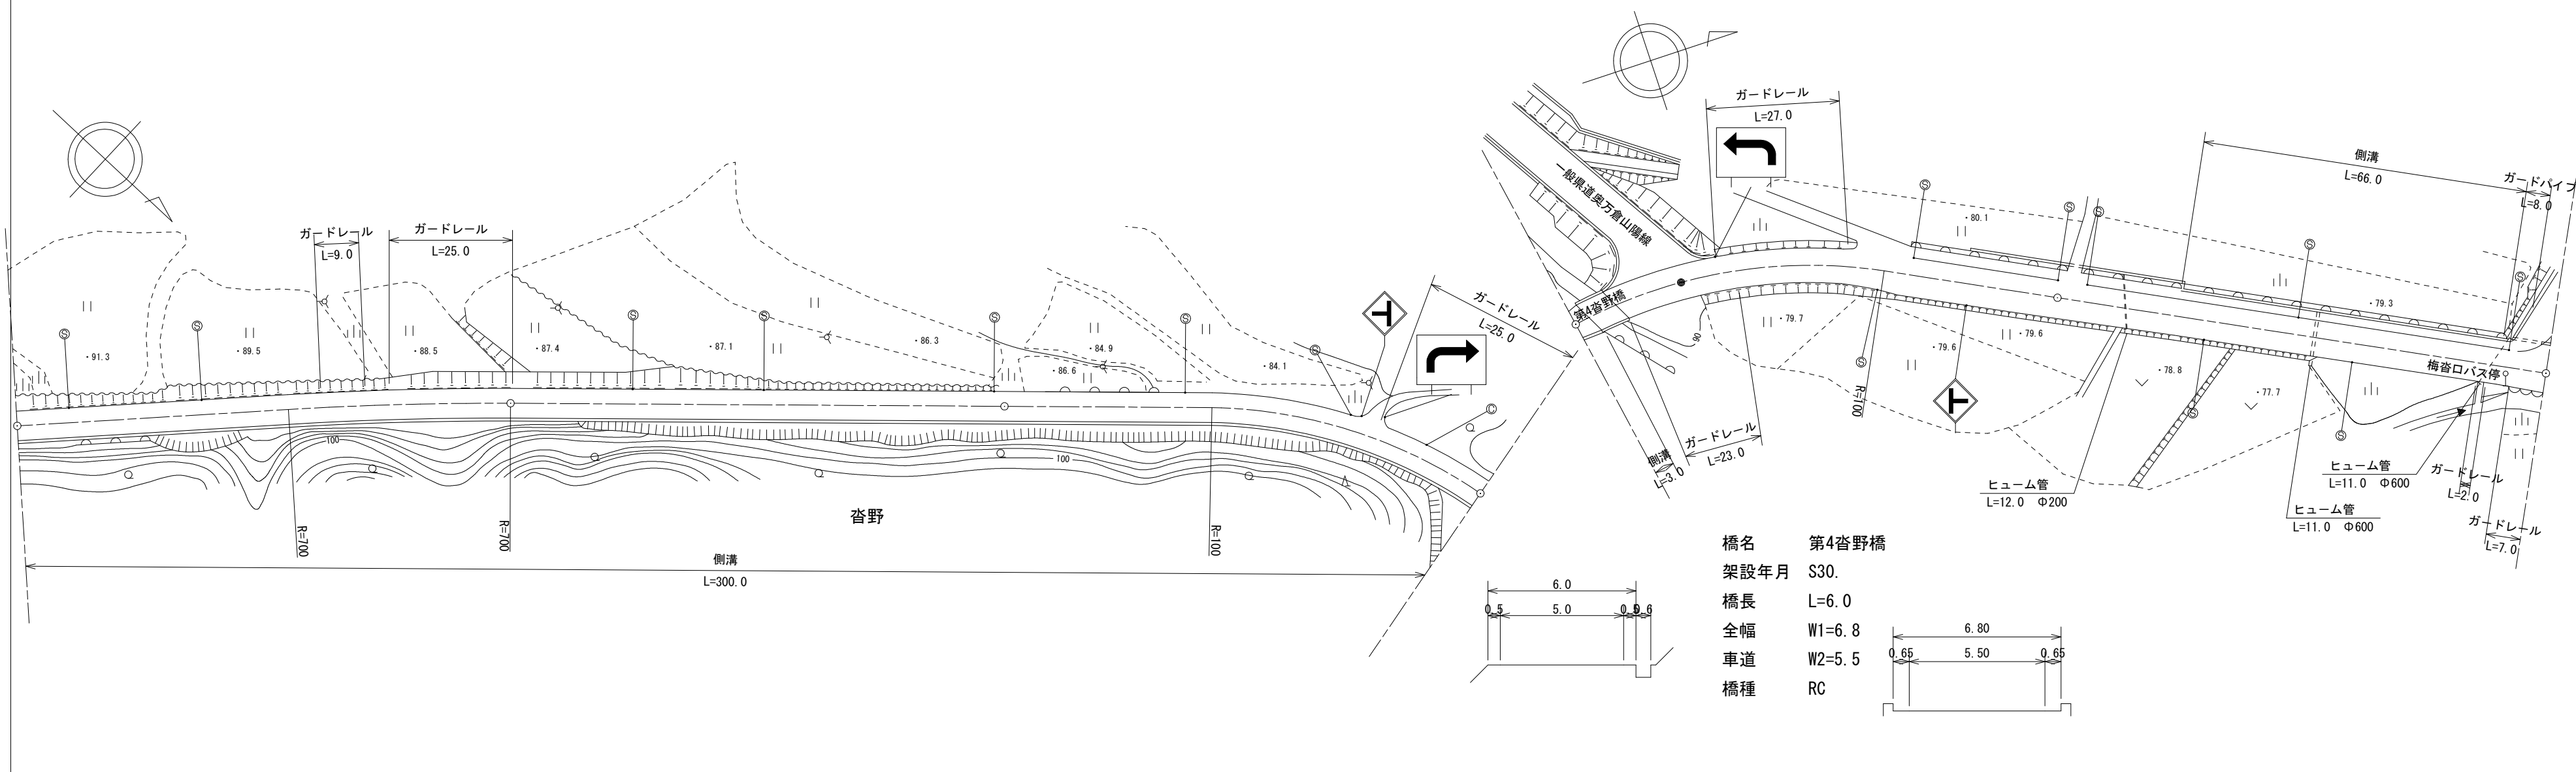

橋名 第4沓野橋  
 架設年月 S30.  
 橋長 L=6.0  
 全幅 W1=6.8  
 車道 W2=5.5  
 橋種 RC

区間	番号	100.0															200.0					300.0					400.0					500.0				
点間	距離	11.7		88.3		100.0		100.0		100.0		3.0		6.0		14.0		33.0		12.0		25.5		6.5		24.5		66.0		6.2		3.3				
全幅員	全幅員	6.6		6.0		6.0		6.0		6.0		6.8		7.0		7.0		7.0		10.1		10.0		9.92		9.6		9.4		9.4		9.5				
	車道	5.0		5.0		5.0		5.0		5.0		5.5		6.0		6.0		6.0		6.0		6.0		6.0		6.0		6.0		6.0		6.0				
	歩道																			0.0		2.2		2.2		2.2		2.2		2.0		2.0				
内訳	左側	0.5		0.5		0.5		0.5		0.5		0.5		0.5		0.5		0.5		0.5		0.5		0.5		0.5		0.5		0.5		0.5				
	右側	1.1		1.1		0.5		0.5		0.5		0.5		0.5		0.5		0.5		1.4		1.3		1.22		0.9		0.7		0.9		1.0				
	中央																																			
側溝	左側																									0.0		0.0								
	右側	0.6		0.6		0.6		0.6		0.6		0.6		0.6		0.6		0.6		0.6		0.6		0.6		0.6		0.6		0.6		0.6				
主要	工物																10220																			
路面	種別	AS																									AS									
舗装	区間	1		2		3		4		5		6		7		8																				
番号	番号	100.0		100.0		100.0		3.0		6.0		14.0		77.0		100.0																				

道路台帳修正履歴

カルテ番号	修正内容	調整年月日	業者名
	転記	2009. 3. 20	宇部セン
2009-10-144	橋梁諸元変更	2010. 3. 31	宇部セン
2014-10-001	側溝蓋	2015. 3. 31	富士総合
2022-10-021	市道取付	2023. 3. 31	宇部セン

路線名	主要地方道 山陽豊田線		
図面名	206510003-00		
作成年月日	2023年3月31日		
縮尺	1/1000	図面番号	03-00
事務所名	宇部土木建築事務所 (美祢支所)		