


平面図
縮尺千分の一

道路台帳修正履歴

カルテ番号	修正内容	調整年月日	業者名
	転記	2008.03.25	ヤマコン

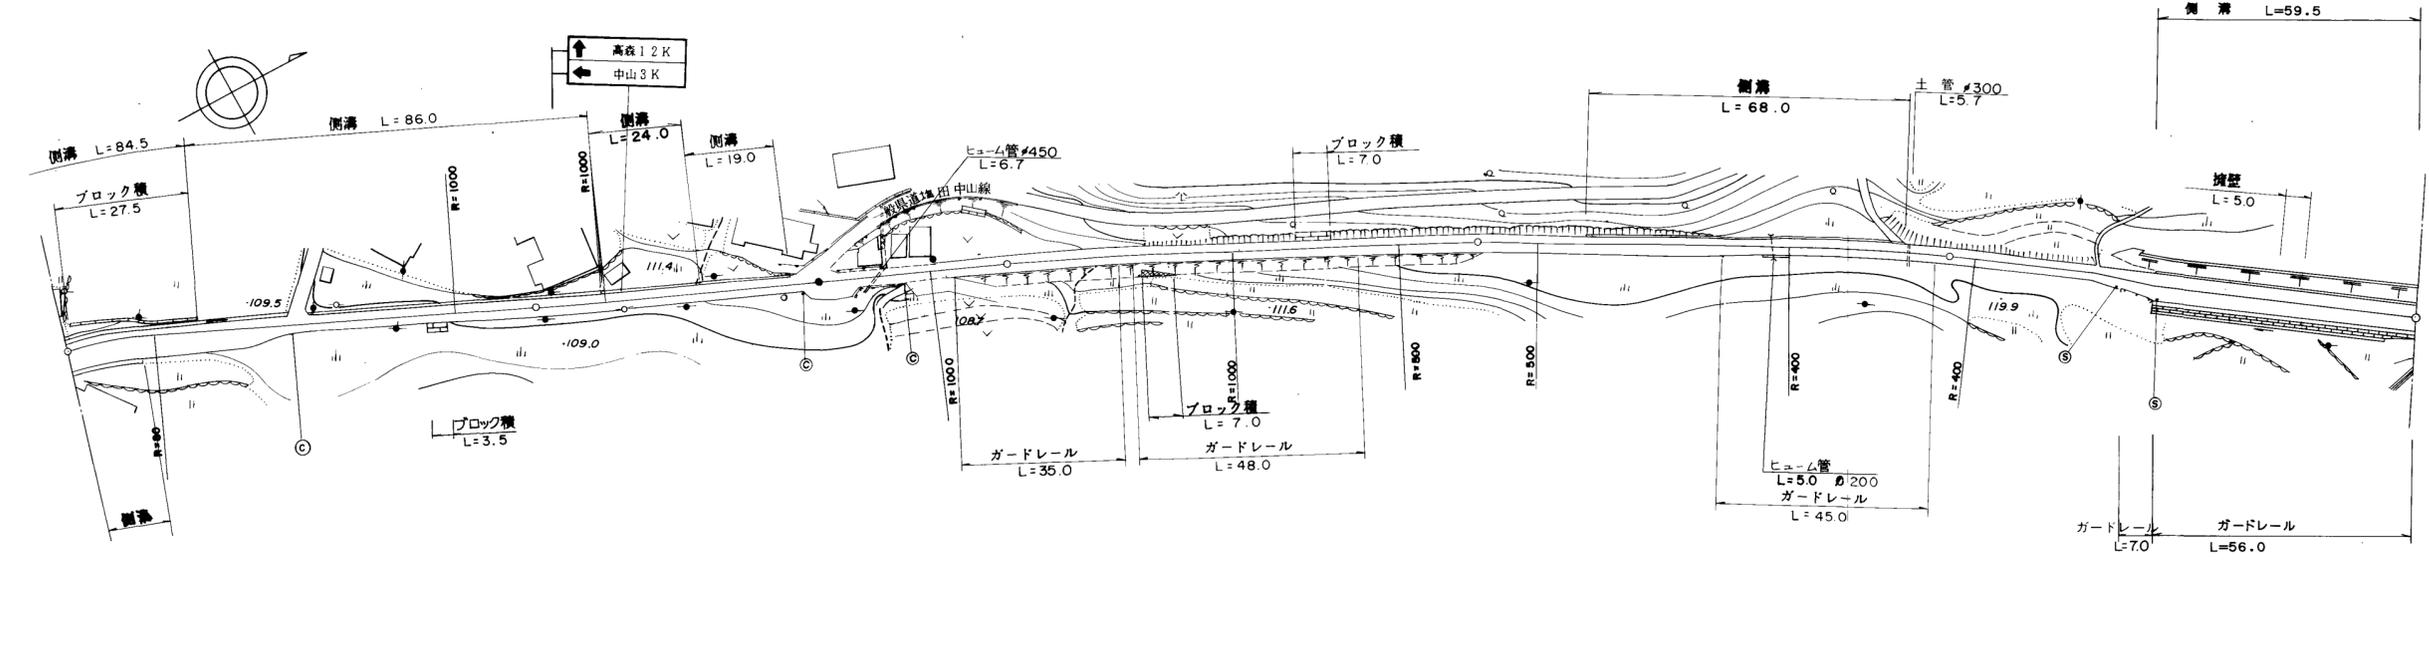

区間 番号	100.0																	200.0		300.0			400.0			500.0	
	1	2	3	4	5	6	7	8	9	10	11	12	13	13-1	14	15	16	17									
点間 距離	16.0	12.0	11.0	5.0	5.0	51.0	15.0	20.0	25.0	40.0	100.0	22.0	30.0	8.5	29.5	10.0	45.0	55.0									
全幅員 内訳	全幅員	5.5	5.5	5.5	5.5	3.5	3.5	3.5	3.5	3.5	3.5	3.5	4.0	3.5	3.0	3.0	5.5	5.5									
	車道	4.5	4.5	4.5	4.5	2.5	2.5	2.5	2.5	2.5	2.5	2.5	2.5	2.5	2.0	2.0	4.0	4.0									
	歩道																										
	左側																										
	右側																										
路肩	左側	0.5	0.5	0.5	0.5	0.5	0.5	0.5	0.5	0.5	0.5	0.5	0.5	0.5	0.5	0.5	0.5	0.5	0.5								
	右側	0.5	0.5	0.5	0.5	0.5	0.5	0.5	0.5	0.5	0.5	0.5	0.5	0.5	0.5	0.5	0.5	0.5	0.5								
	中央																										
側溝	左側	0.6	0.6	0.5	0.5	0.5	0.5	0.5	0.0			0.5	0.5	0.5	0.5	0.5	0.5	0.5	0.5								
	右側	0.6	0.6	0.5	0.5	0.5	0.5	0.5	0.5			0.5	0.5	0.5	0.5	0.5	0.5	0.5	0.5								
その他																											
主要 路面	as																				as						
舗装 区間 番号		1				2		3		4		5				6											

路線名	主要地方道 光日積線
図面名	206805020-00
作成年月日	2009年3月24日
縮尺	1/1000 図面番号 20-00
事務所名	周南土木建築事務所