


平面図  
縮尺千分の一

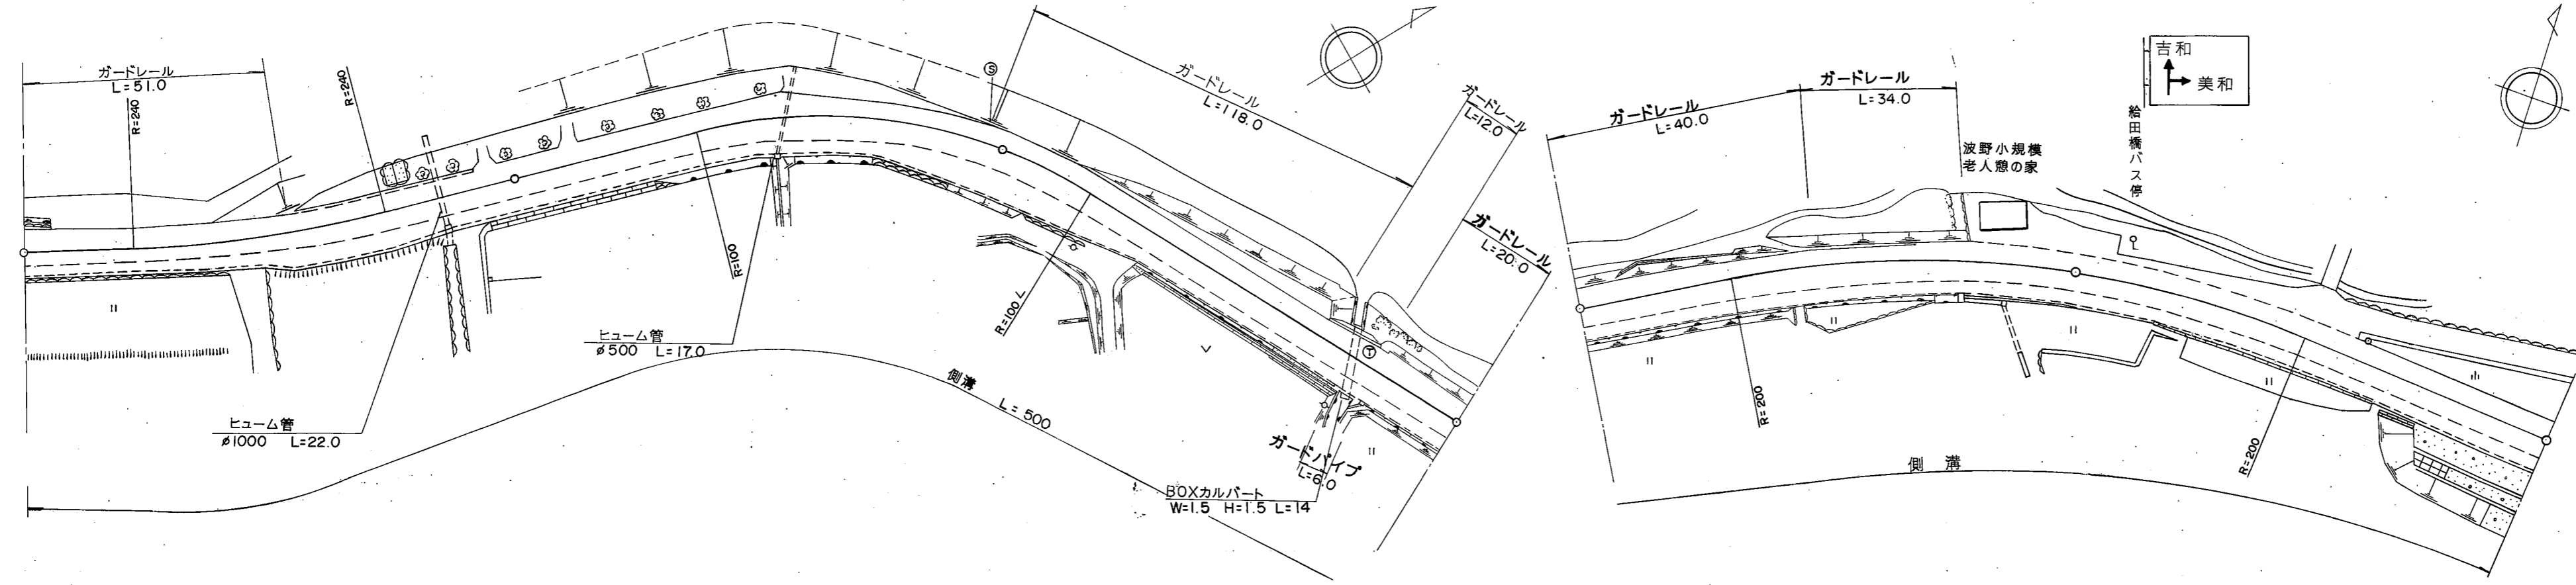

道路台帳修正履歴

| カルテ番号      | 修正内容 | 調整年月日       | 業者名 |
|------------|------|-------------|-----|
|            | 転記   | 2004. 3. 31 | 錦測量 |
| 2009-02-52 | 図番修正 | 2010. 3. 31 | 錦測量 |
|            |      |             |     |
|            |      |             |     |

| 区間    | 番号    | 距離    |       |       
|-------|-------|-------|-------|-------|-------|-------|-------|-------|-------|-------|-------|-------|-------|-------|-------|-------|-------|-------|-------|-------|-------|-------|-------|
|       |       | 1     | 2     | 3     | 4     | 5     | 6     | 7     | 8     | 9     | 10    | 11    | 12    | 13    | 14    | 15    | 16    | 17    | 18    | 19    | 20    | 21    | 22    |
| 全幅員   |       | 9.6   | 10.1  | 11.4  | 10.8  | 11.1  | 12.2  | 10.3  | 11.2  | 10.9  | 10.7  | 10.7  | 10.5  | 11.7  | 11.3  | 11.1  | 11.1  | 10.5  | 10.5  | 11.7  | 12.0  | 18.1  | 10.9  |
| 全幅員内訳 | 車道    | 5.5   | 5.5   | 5.5   | 5.5   | 5.5   | 5.5   | 5.5   | 5.5   | 5.5   | 5.5   | 5.5   | 5.5   | 5.5   | 5.5   | 5.5   | 5.5   | 5.5   | 5.5   | 5.5   | 5.5   | 5.5   | 5.5   |
|       | 左側歩道  | 2.5   | 3.1   | 4.4   | 2.8   | 2.84  | 3.0   | 2.8   | 3.7   | 3.44  | 3.2   | 3.0   | 3.0   | 3.0   | 3.0   | 3.0   | 3.0   | 3.0   | 3.0   | 3.0   | 3.0   | 3.0   | 3.0   |
|       | 右側歩道  | 1.1   | 1.0   | 1.0   | 2.0   | 2.26  | 3.2   | 1.5   | 1.5   | 1.5   | 1.5   | 1.2   | 1.0   | 1.0   | 1.76  | 1.6   | 1.6   | 1.6   | 1.0   | 1.0   | 2.24  | 8.6   | 1.4   |
|       | 中央分離帯 | 0.5   | 0.5   | 0.5   | 0.5   | 0.5   | 0.5   | 0.5   | 0.5   | 0.5   | 0.5   | 1.0   | 1.0   | 1.0   | 1.0   | 1.0   | 1.0   | 1.0   | 1.0   | 1.0   | 1.0   | 1.0   | 1.0   |
| 側溝    | 左側    | (0.5) | (0.5) | (0.5) | (0.5) | (0.5) | (0.5) | (0.5) | (0.5) | (0.5) | (0.5) | (0.5) | (0.5) | (0.5) | (0.5) | (0.5) | (0.5) | (0.5) | (0.5) | (0.5) | (0.5) | (0.5) | (0.5) |
|       | 右側    | (0.5) | (0.5) | (0.5) | (0.5) | (0.5) | (0.5) | (0.5) | (0.5) | (0.5) | (0.5) | (0.5) | (0.5) | (0.5) | (0.5) | (0.5) | (0.5) | (0.5) | (0.5) | (0.5) | (0.5) | (0.5) | (0.5) |
| その他   |       | 0.0   | 0.0   | 0.0   | 6.0   | 6.0   | 6.0   | 5.0   | 2.5   | 0.0   |       |       |       |       |       |       |       |       |       |       |       |       |       |
| 主要工物  |       |       
| 路面種別  |       | AS    |       |       AS    |
| 舗装区間  | 番号    | 1     | 2     | 3     | 4     | 5     |       |       |       |       |       |       |       |       |       |       |       |       |       |       |       |       |       |
|       |       | 100.0 | 100.0 | 100.0 | 100.0 | 100.0 |       |       |       |       |       |       |       |       |       |       |       |       |       |       |       |       |       |

|       |              |
|-------|--------------|
| 路線名   | 主要地方道 徳山本郷線  |
| 図面名   | 206902033-00 |
| 作成年月日 | 2010年3月31日   |
| 縮尺    | 1/1000       |
| 図面番号  | 32           |
| 事務所名  | 岩国土木建築事務所    |