


標題	路線コード	072	図面コード	007-00	路線名	主要地方道柳井上関線	県名	山口県	地名	柳井市 伊保庄	図面番号	7	① 現道 2 現道(分離) 3 旧道 4 新道 5 専用自歩道
----	-------	-----	-------	--------	-----	------------	----	-----	----	---------	------	---	---------------------------------

平面図  
縮尺千分の一

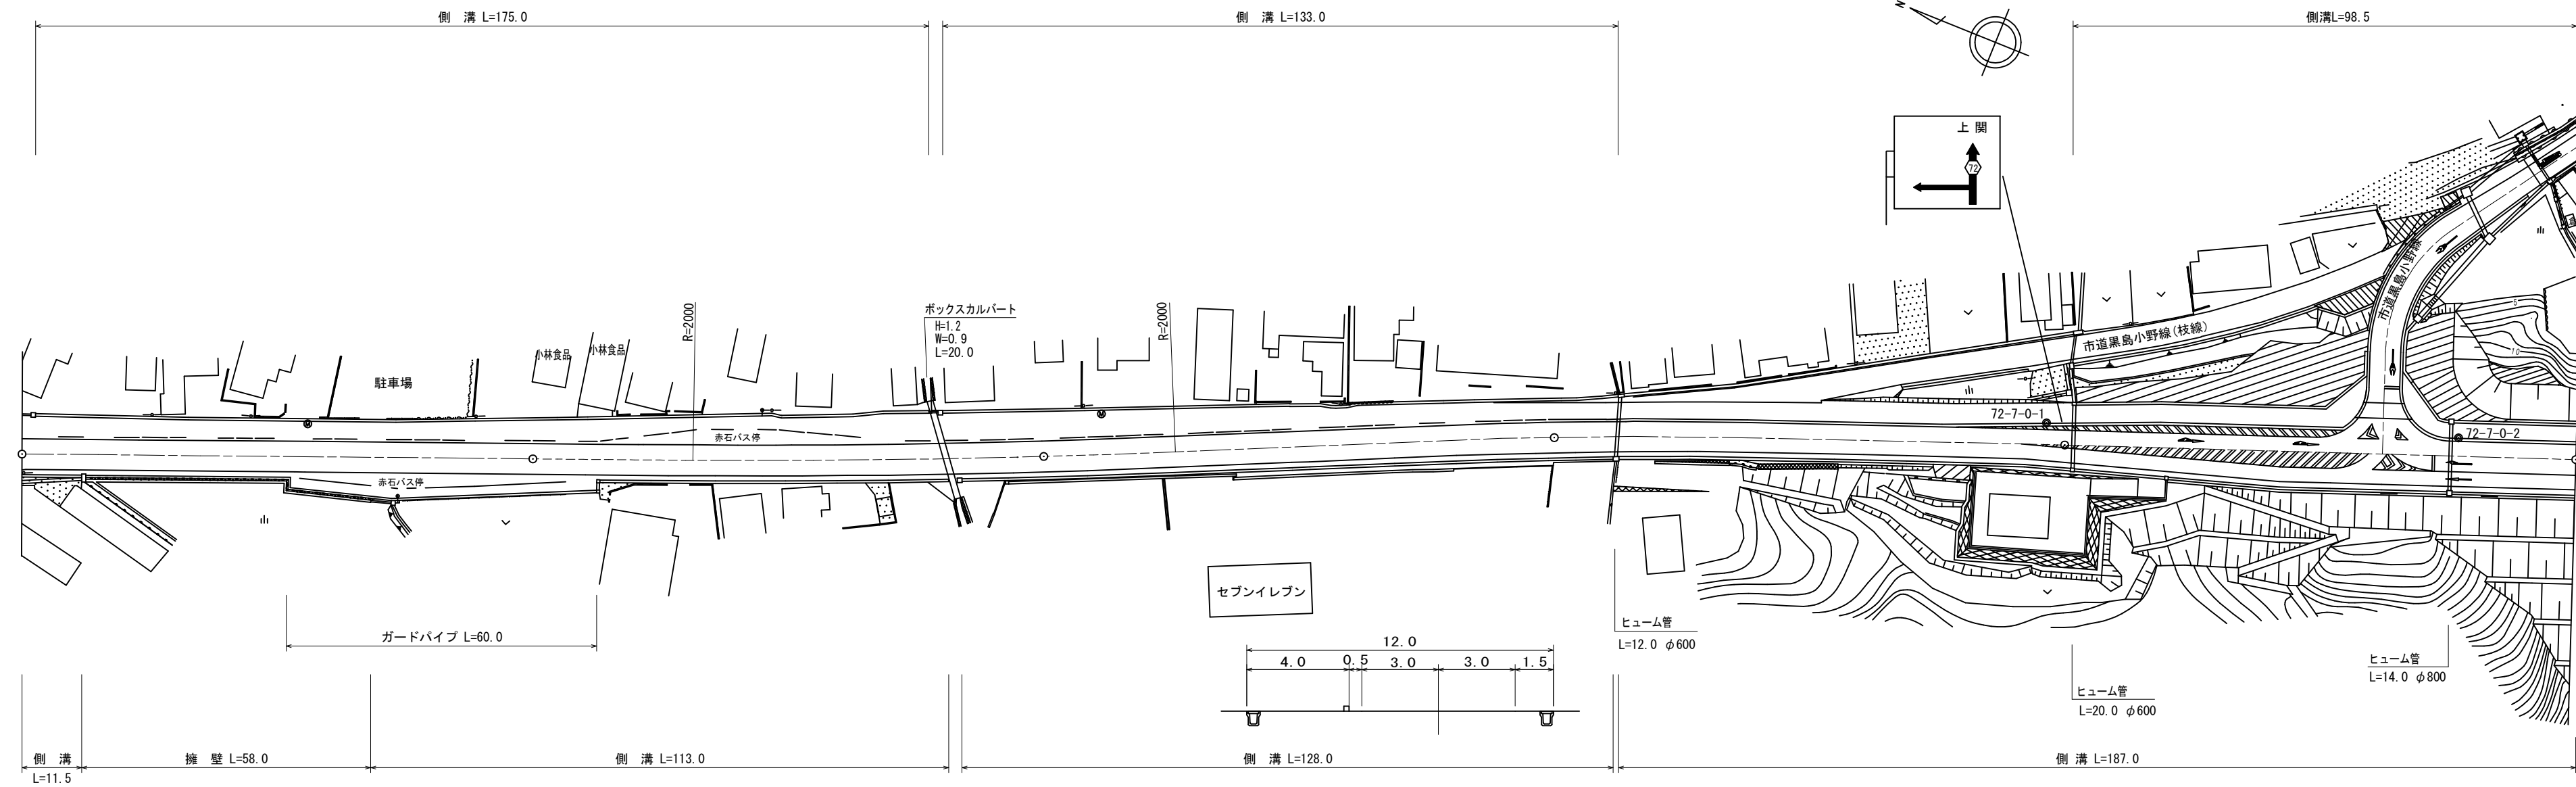

道路台帳修正履歴

カルテ番号	修正内容	調整年月日	業者名
	転記	2007.03.31	イワキ測
2009-04-102	道路改良	2010.03.31	イワキ測
2022-04-019	バイパス	2023.03.31	イワキ測

区間番号	100.0																	200.0																	300.0																	400.0																	500.0																
	1	2	
点間距離	11.0		42.0	20.0	15.0	12.0	13.0	20.0	15.0	20.0	32.0		100.0	18.0	24.0		50.0	8.0		42.0		58.0	
全幅員	12.5	12.0	14.0	16.0	16.0	15.52	15.0	13.0	13.0	13.5	13.0	12.9	12.6	11.5	11.5	11.5	11.5	12.0	12.5	15.0	15.0	
全幅員内訳	車道	6.0	6.0	6.0	6.0	6.0	6.0	6.0	6.0	6.0	6.0	6.0	6.0	6.0	6.0	6.0	6.0	6.5	6.5	9.0	9.0	
	左側歩道	4.5	4.5	4.5	4.5	4.5	4.74	5.0	5.0	5.5	5.0	4.9	4.6	3.5	3.5	3.5	3.5	4.0	4.0	4.0	4.0	
	右側歩道			0.0	2.0	2.0	2.0	2.0	2.0	2.0	2.0	2.0	2.0	2.0	2.0	2.0	2.0	2.0	2.0	2.0	2.0	
	左側路肩	0.5	0.5	0.5	0.5	0.5	0.5	0.5	0.5	0.5	0.5	0.5	0.5	0.5	0.5	0.5	0.5	0.5	0.5	0.5	0.5	
	右側路肩	1.5	1.0	3.0	3.0	3.0	2.28	1.5	1.5	1.5	1.5	1.5	1.5	1.5	1.5	1.5	1.5	1.5	1.5	1.5	1.5	
中央分離帯	
側溝	左側	(0.5)	(0.5)	(0.5)	(0.5)	(0.5)	(0.5)	(0.5)	(0.5)	(0.5)	(0.5)	(0.5)	(0.5)	(0.5)	(0.5)	(0.5)	(0.5)	(0.5)	(0.5)	(0.5)	(0.5)	
	右側	(0.5)	(0.5)	(0.5)	(0.5)	(0.5)	(0.5)	(0.5)	(0.5)	(0.5)	(0.5)	(0.5)	(0.5)	(0.5)	(0.5)	(0.5)	(0.5)	(0.5)	(0.5)	(0.5)	(0.5)	
その他	
主要工物	
路面種別	AS																				AS	
舗装区間番号	1	2	3	4	5	

路線名	主要地方道柳井上関線
図面名	207204007-00
作成年月日	2023年3月31日
縮尺	1/1000
図面番号	007-00
事務所名	山口県柳井土木建築事務所