


① 現道 2 現道(分離) 3 旧道 4 新道 5 専用自歩道

平面図 縮尺千分の一

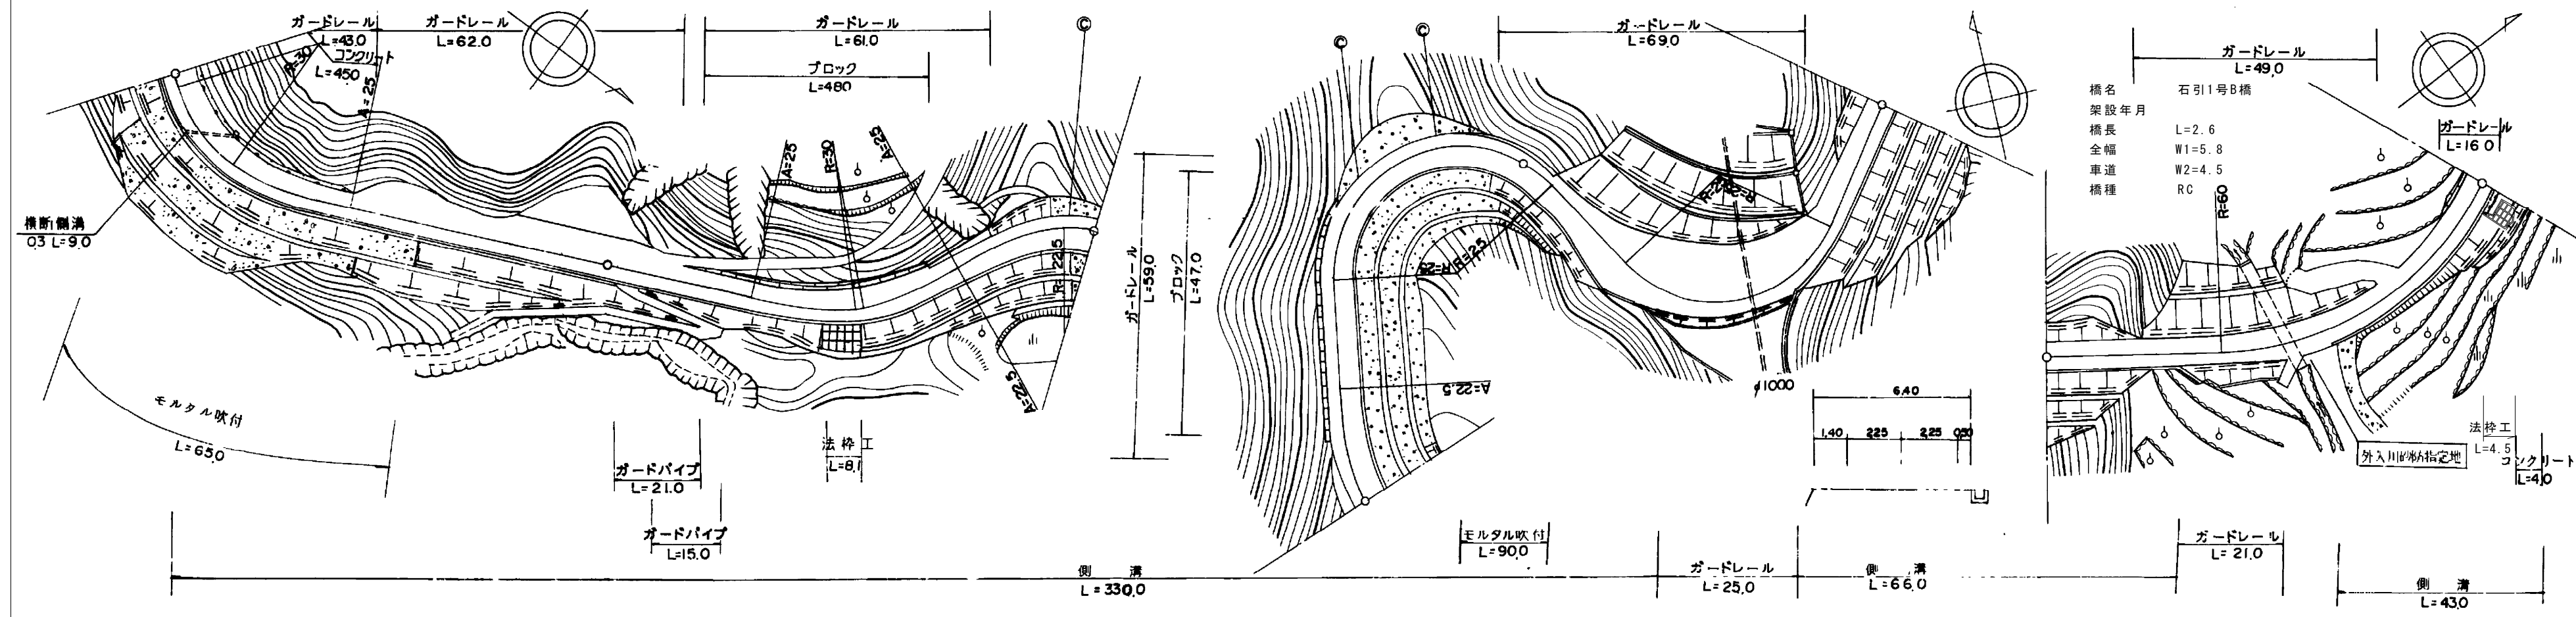

道路台帳修正履歴

カルテ番号	修正内容	調整年月日	業者名
	転記	2005. 3. 31	エムエスシー
2018-01-030	橋梁諸元追加	2019. 3. 29	エムエスシー
2021-01-035	法枠設置	2022. 3. 31	エムエスシー

区間番号	100.0																															200.0																															300.0																															400.0																															500.0																														
	1	2	3	4	5	6	7	8	9	10	11	12	13	14	15	16	17	18	19	20	21	22	23	24	25	26	27	28	29	30	31	
点間距離	42.0	26.0	10.0	7.0	9.0	6.0	12.0	50.0	14.0	21.0	13.0	29.0	18.0	27.0	13.0	11.0	12.0	7.0	3.0	11.0	17.0	13.0	24.0	26.0	20.4	2.6	7.0	14.0	28.0	
全幅員	5.0	6.0	5.0	9.1	7.7	8.4	8.0	7.0	5.1	5.4	5.7	6.38	6.8	6.4	6.4	6.0	6.32	6.6	13.5	15.2	13.9	15.0	12.6	8.0	6.9	6.32	5.7	5.8	5.8	5.8	5.6	5.7	
	車道	4.0	4.0	4.0	4.0	4.0	4.0	4.0	4.0	4.0	4.0	4.0	4.0	4.0	4.0	4.0	4.0	4.0	4.0	4.0	4.0	4.0	4.0	4.0	4.0	4.0	4.0	4.0	4.0	4.0	4.0	4.0	4.0	
全幅員内訳	左側歩道	
	右側歩道	
側溝	左側	0.5	0.5	0.5	0.5	0.5	0.5	0.5	0.5	0.5	0.5	0.5	0.5	0.5	0.5	0.5	0.5	0.5	0.5	0.5	0.5	0.5	0.5	0.5	0.5	0.5	0.5	0.5	0.5	0.5	0.5	0.5	0.5	
	右側	0.5	0.5	0.5	0.5	0.5	0.5	0.5	0.5	0.5	0.5	0.5	0.5	0.5	0.5	0.5	0.5	0.5	0.5	0.5	0.5	0.5	0.5	0.5	0.5	0.5	0.5	0.5	0.5	0.5	0.5	0.5	0.5	
その他	
主要工物	
路面種別	as																																		as	
舗装区間番号	1	2	3	4	5	6	7	

路線名	一般県道地家室白木港線		
図面名	310801005-00		
作成年月日	2022年3月31日		
縮尺	1/1000	図面番号	05-00
事務所名	柳井土木建築事務所 (大島分室)		