


標題	路線コード	111	図面コード	5-0	路線名	一般県道岩国美和線	県名	山口県	地名	岩国市阿品	図面番号	5	① 現道 2 現道(分離) 3 旧道 4 新道 5 専用自歩道
----	-------	-----	-------	-----	-----	-----------	----	-----	----	-------	------	---	---------------------------------

平面図  
縮尺千分の一

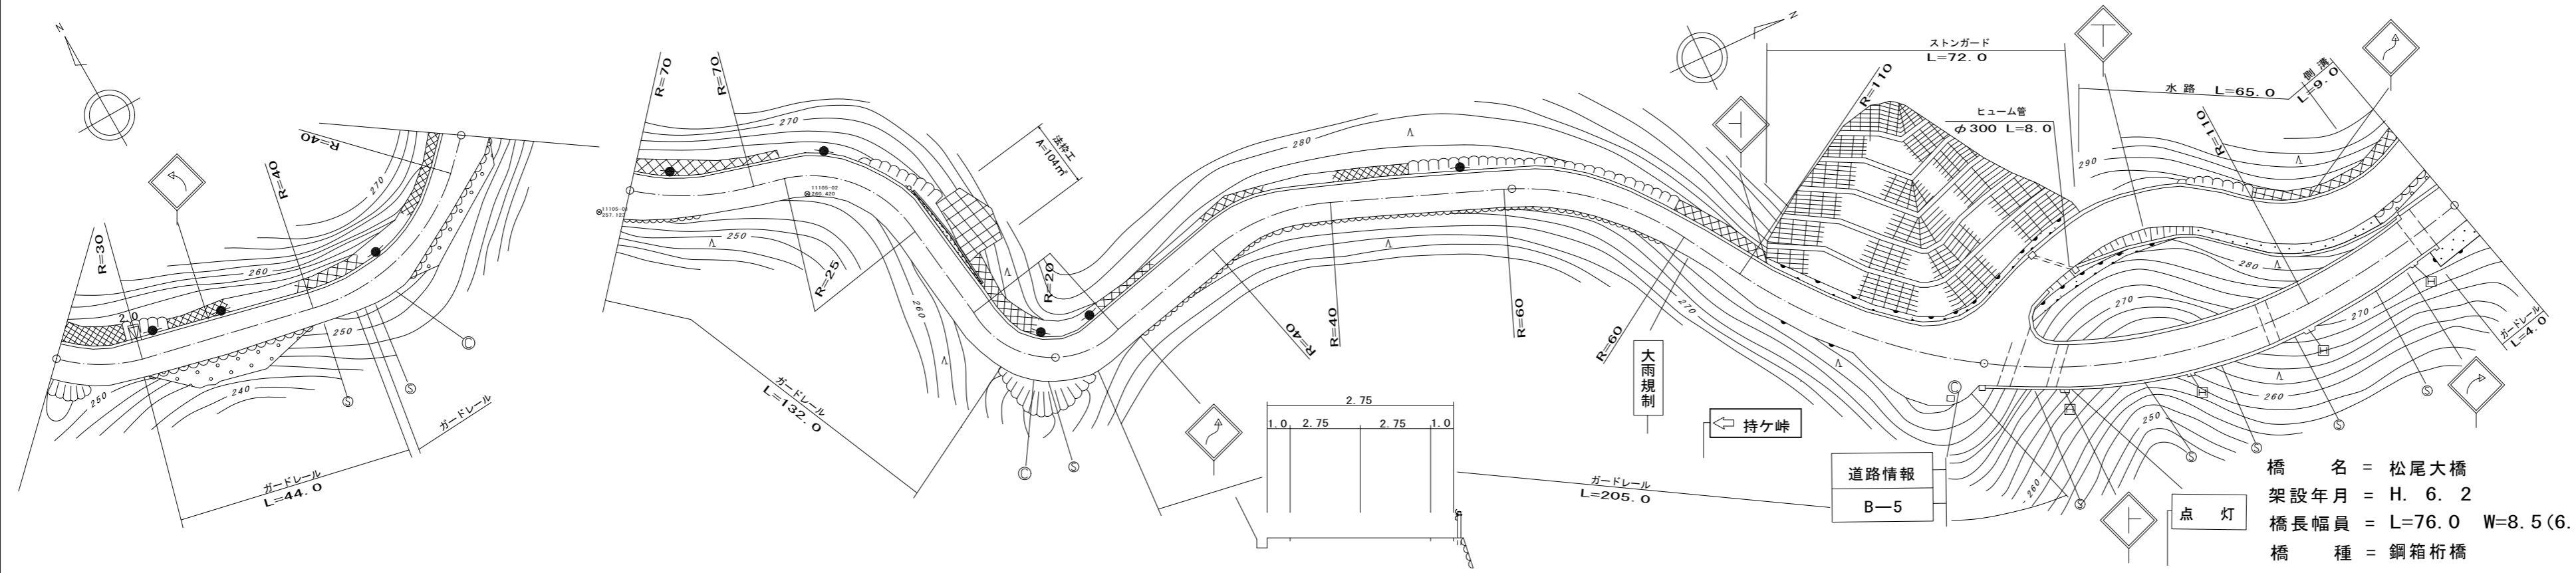

道路台帳修正履歴

カルテ番号	修正内容	調整年月日	業者名
	転記	2007年3月31日	錦測量
2009-02-368	橋梁諸元変更	2010年3月31日	錦測量
2015-02-009	法枠工設置	2016年3月31日	錦測量

区間	番号	100.0															200.0															300.0															400.0															500.0														
点間	距離				68.0			15.0			17.0						47.5						52.5			5.5						43.0						51.5						40.0			15.0						31.0			14.0			15.0						76.0			9.0								
全幅員	全幅員	7.3			7.5			6.0			9.0			7.8			8.7			8.8			8.0			7.5			8.0			9.0			9.5			9.0			8.76			8.5			8.5			10.0			9.5																							
	車道	左側	5.5			5.5			5.0			5.5			5.5			5.5			5.5			5.5			5.5			5.5			6.0			6.0			6.0			6.0			6.0			6.0																												
		右側	0.9			1.0			0.5			1.75			1.15			1.6			1.65			1.25			1.0			1.5			1.5			1.5			1.38			1.25			1.25			2.25																												
	歩道	左側	0.9			1.0			0.5			1.75			1.15			1.6			1.65			1.25			1.0			1.5			1.5			1.5			1.38			1.25			1.25			2.25																												
		右側	0.9			1.0			0.5			1.75			1.15			1.6			1.65			1.25			1.0			1.5			1.5			1.5			1.38			1.25			1.25			2.25																												
側溝	左側																												0.0			0.0			0.0			0.0			0.0			0.0			0.0																													
その他	
主要	工作物	2366														
路面	種別	as																														as/AS															AS																													
舗装	区間	1			2			3			4			5			6			7			8	
番号		100.0			100.0			100.0			55.0			45.0			15.0			76.0			9.0	

路線名	一般県道岩国美和線		
図面名	311102005-00		
作成年月日	2016年1月20日		
縮尺	1/1000	図面番号	5
事務所名	岩国土木建築事務所		