


① 現道 2 現道(分離) 3 旧道 4 新道 5 専用自歩道

平面図 縮尺千分の一

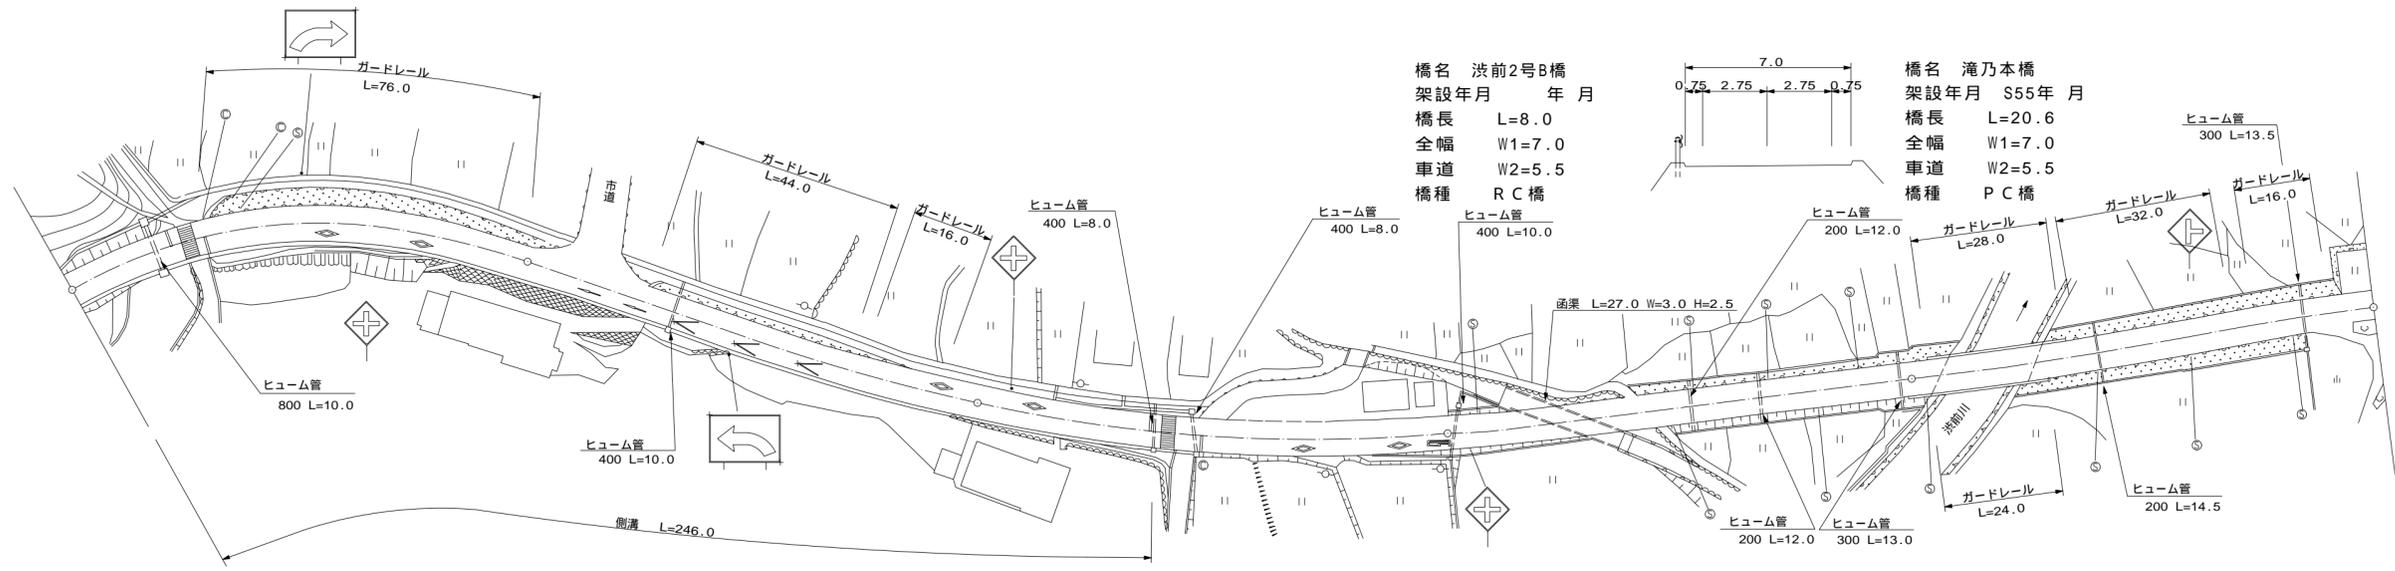

区間	番号	100.0												200.0												300.0												400.0												500.0																							
点間	距離	13.5				86.5				100.0				46.0				54.0				23.0		8.0				69.0		6.0				20.6				61.4		12.0																																	
全幅員	全幅員	7.6		8.0		7.93		7.84		7.8		7.2		7.96		7.0		7.0		7.0		7.0		7.0		7.0		7.0		7.0		7.0		7.0		7.0		13.0																																			
	車道	6.0		6.0		5.84		5.6		5.5		5.5		5.5		5.5		5.5		5.5		5.5		5.5		5.5		5.5		5.5		5.5		5.5		5.5		6.0		6.0																																	
	歩道	
	路肩	0.5		0.7		0.76		0.82		0.85		0.85		0.78		0.75		0.75		0.75		0.75		0.75		0.75		0.75		0.75		0.75		0.75		0.75		0.5		0.5																																	
側溝	左側	
	右側	(0.6)		(0.6)		(0.6)		(0.6)		(0.6)		(0.6)		(0.6)		(0.6)		(0.6)		(0.6)		(0.6)		(0.6)		(0.6)		(0.6)		(0.6)		(0.6)		(0.6)		(0.6)		(0.6)																																			
主要	工作物																									2360																								2361																							
路面	種別	AS	AS											
舗装	区間番号	1 100.0				2 100.0				3 100.0				4 23.0		5 8.0		6 69.0				7 6.0		8 20.6		9 73.4	

道路台帳修正履歴

カルテ番号	修正内容	調整年月日	業者名
	転記	2007年3月31日	錦測量
2009-02-380	橋梁諸元変更	2010年3月31日	錦測量
2012-02-062	ラスベク変換	2013年3月31日	錦測量

路線名	一般県道岩国美和線		
図面名	311102025-00		
作成年月日	2013年3月31日		
縮尺	1/1000	図面番号	24
事務所名	岩国土木建築事務所		