


|    |       |     |       |      |     |           |    |     |    |          |      |    |                                 |
|----|-------|-----|-------|------|-----|-----------|----|-----|----|----------|------|----|---------------------------------|
| 標題 | 路線コード | 111 | 図面コード | 30-0 | 路線名 | 一般県道岩国美和線 | 県名 | 山口県 | 地名 | 岩国市美和町生見 | 図面番号 | 29 | ① 現道 2 現道(分離) 3 旧道 4 新道 5 専用自歩道 |
|----|-------|-----|-------|------|-----|-----------|----|-----|----|----------|------|----|---------------------------------|

平面図  
縮尺千分の一

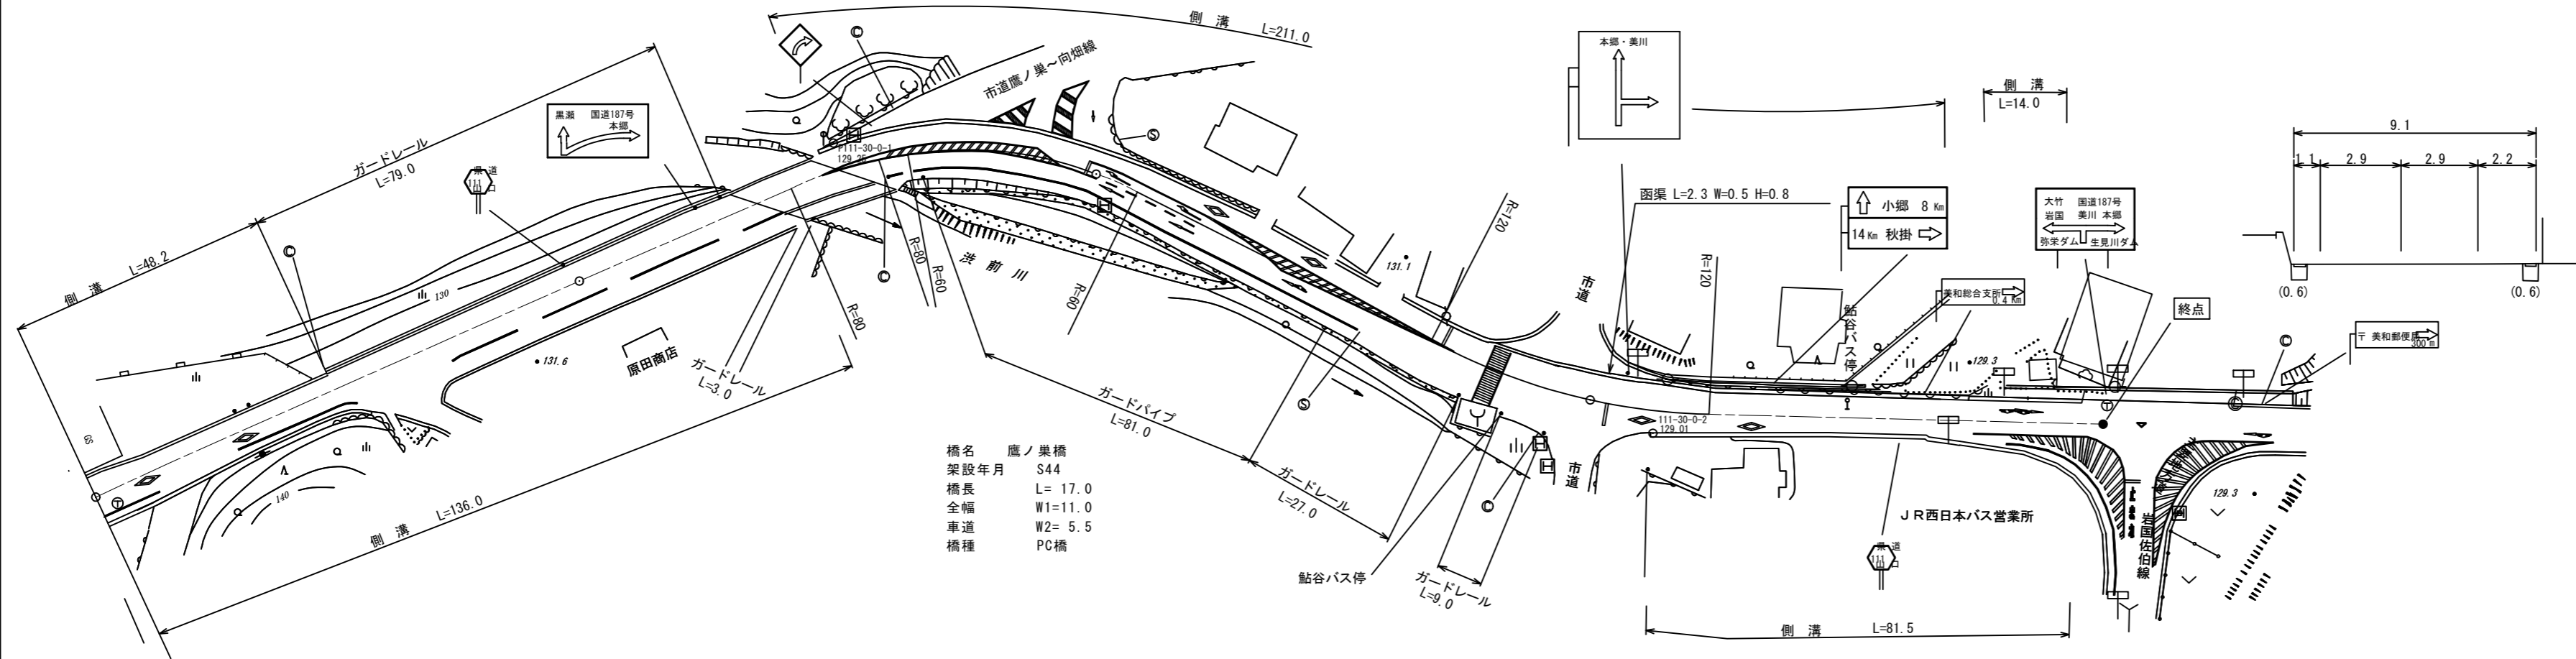

| |
|---|
| 区間番号 | 100.0 |       |     |       |      |       |      |       |      |       |      |       |      |       |      |       |      |       | 200.0 |       |      |       |     |       |     |       |     |       |      |       |      |       |      |       |      |       | 300.0 |       |  |      |  |  |  |  |  |  |  |  |  |  |  |  |  |  | 393.5 400.0 |    |  |  |  |  |  |  |  |  |  |  |  |  |  |  |  |  | 500.0 |  |  |  |  |  |  |  |  |  |  |  |  |  |  |  |  |  |
| 点間距離 | 6.0   |       | 8.0 |       | 36.0 |       | 21.0 |       | 29.0 |       | 36.0 |       | 17.0 |       | 47.0 |       | 62.0 |       | 15.5  |       | 16.0 |       | 6.5 |       | 3.5 |       | 8.5 |       | 38.0 |       | 14.0 |       | 15.5 |       | 14.0 | |
| 全幅員  | 全幅員   | 9.6   |     | 10.6  |      | 10.0  |      | 10.5  |      | 10.95 |      | 11.5  |      | 11.0  |      | 12.9  |      | 11.1  |       | 12.8  |      | 11.38 |     | 10.0  |     | 8.5   |     | 8.6   |      | 9.1   |      | 9.1   |      | 10.1  |      | 10.1  |       | 10.6  |  | 19.5 | |
|      | 車道    | 5.5   |     | 5.5   |      | 5.5   |      | 5.5   |      | 5.5   |      | 5.5   |      | 5.5   |      | 6.0   |      | 6.0   |       | 6.0   |      | 6.0   |     | 6.0   |     | 5.5   |     | 5.5   |      | 5.5   |      | 5.5   |      | 5.5   |      | 5.5   |       | 5.5   |  | 5.5  | |
|      | 歩道    | 2.0   |     | 2.0   |      | 2.0   |      | 3.5   |      | 3.5   |      | 3.0   |      | 3.0   |      | 3.2   |      | 3.2   |       | 3.1   |      | 1.3   |     | 1.3   |     | 0.6   |     | 0.6   |      | 1.1   |      | 1.1   |      | 1.5   |      | 1.5   |       | 1.5   |  | 1.5  | |
|      | 路側    | 1.4   |     | 2.6   |      | 1.25  |      | 1.0   |      | 1.45  |      | 2.0   |      | 2.0   |      | 1.3   |      | 3.8   |       | 3.8   |      | 5.5   |     | 3.25  |     | 2.0   |     | 2.5   |      | 2.5   |      | 2.5   |      | 2.5   |      | 2.5   |       | 2.5   |  | 11.4 | |
|      | 中央    | 0.7   |     | 0.5   |      | 1.25  |      | 0.5   |      | 0.5   |      | 0.5   |      | 0.5   |      | 2.4   |      | 0.6   |       | 0.6   |      | 0.6   |     | 0.6   |     | 1.9   |     | 2.5   |      | 2.5   |      | 2.5   |      | 2.5   |      | 2.5   |       | 11.4  | |
| 側溝   | 左側    | (0.6) |     | (0.6) |      | (0.5) |      | (0.5) |      | (0.5) |      | (0.5) |      | (0.6) |      | (0.6) |      | (0.6) |       | (0.6) |      | (0.6) |     | (0.6) |     | (0.5) |     | (0.5) |      | (0.5) |      | (0.5) |      | (0.5) |      | (0.5) |       | (0.5) | |
|      | 右側    | (0.5) |     | (0.5) |      | (0.5) |      | (0.5) |      | (0.5) |      | (0.5) |      | (0.5) |      | (0.5) |      | (0.5) |       | (0.5) |      | (0.5) |     | (0.5) |     | (0.5) |     | (0.5) |      | (0.5) |      | (0.5) |      | (0.5) |      | (0.5) |       | (0.5) | |
| 主要   | 工     |       |     |       |      |       |      |       |      |       |      |       |      |       |      |       |      |       |       | 2365  | |
| 路面   | 種別    | AS    | |AS |  |  
| 舗装   | 区間番号  | 100.0 |     | 36.0  |      | 17.0  |      | 47.0  |      | 100.0 |      | 93.5  | |

道路台帳修正履歴

| カルテ番号       | 修正内容   | 調整年月日      | 業者名 |
|-------------|--------|------------|-----|
|             | 転記     | 2007年3月31日 | 錦測量 |
| 2009-02-384 | 橋梁諸元変更 | 2010年3月31日 | 錦測量 |
| 2010-02-034 | 標識修正   | 2011年3月31日 | 錦測量 |

|       |              |      |    |
|-------|--------------|------|----|
| 路線名   | 一般県道岩国美和線    |      |    |
| 図面名   | 311102030-00 |      |    |
| 作成年月日 | 2009年3月31日   |      |    |
| 縮尺    | 1/1000       | 図面番号 | 29 |
| 事務所名  | 岩国土木建築事務所    |      |    |