


標題	路線コード	112	図面コード	7-0	路線名	一般県道藤生(停)錦帯橋線	県名	山口県	地名	岩国市平田	図面番号	7	① 現道 2 現道(分離) 3 旧道 4 新道 5 専用自歩道
----	-------	-----	-------	-----	-----	---------------	----	-----	----	-------	------	---	---------------------------------

平面図  
縮尺千分の一

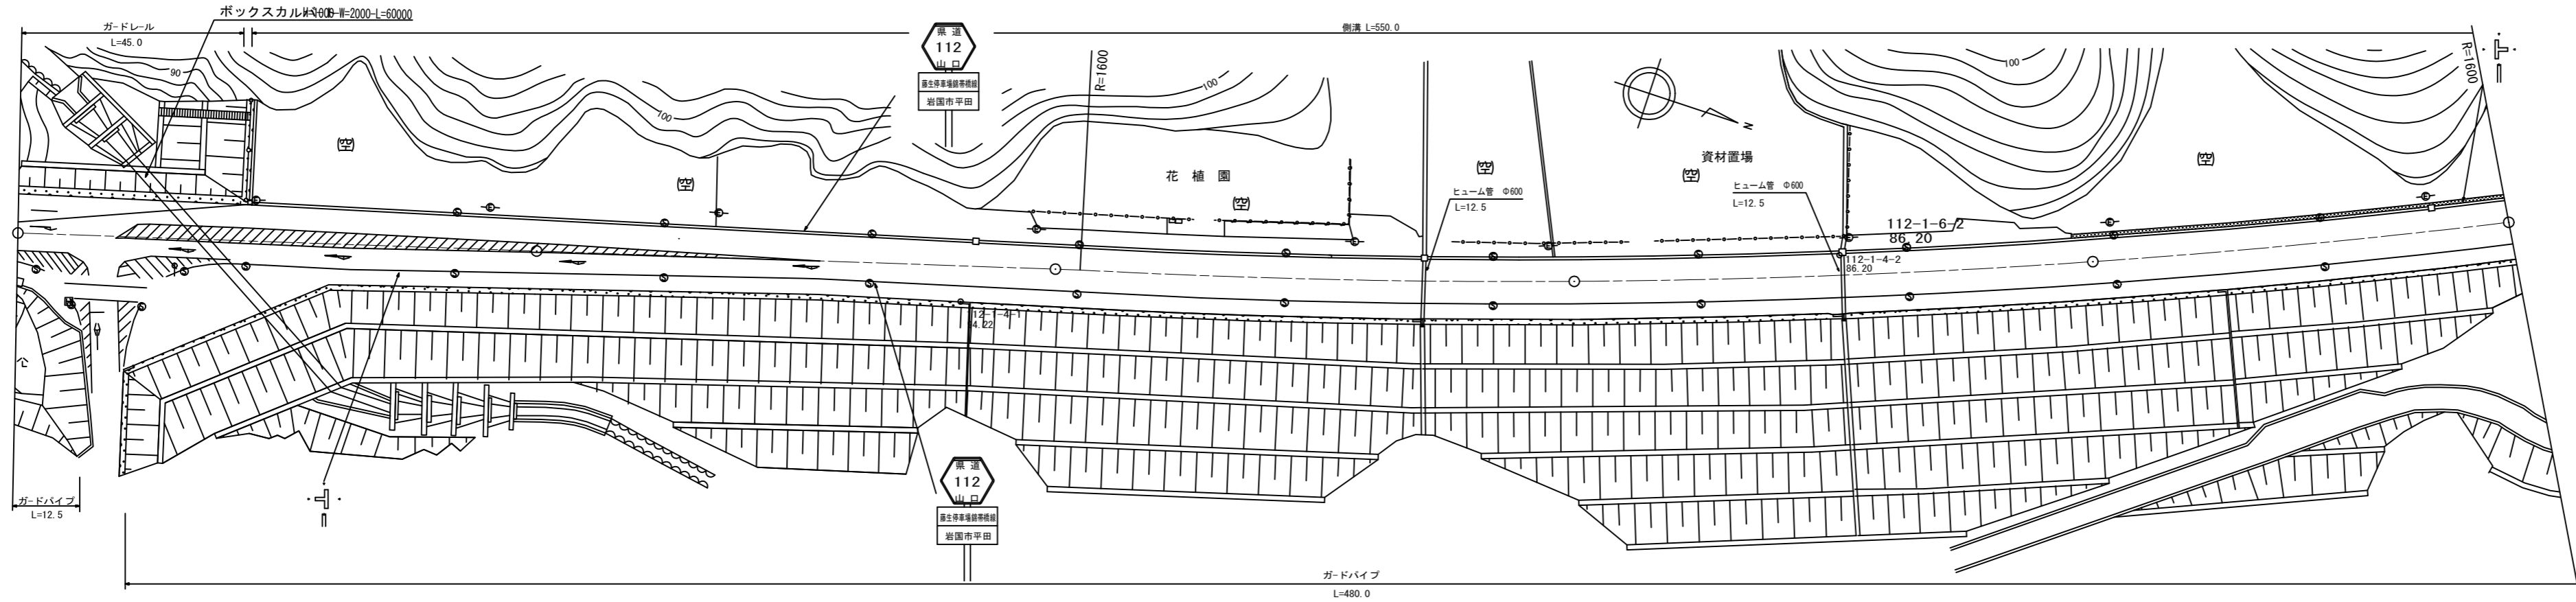

道路台帳修正履歴

カルテ番号	修正内容	調整年月日	業者名
	転記	2005年3月31日	錦測量
2008-02-060	周辺部変更	2009年3月31日	錦測量
2009-02-060	横断溝追加	2010年3月31日	錦測量

区間	番号	100.0															200.0															300.0															400.0															480.5															500.0														
		1	2	3	4	5	6	7	8	9	10	11	12	13	14	15	1	2	3	4	5	6	7	8	9	10	11	12	13	14	15	1	2	3	4	5	6	7	8	9	10	11	12	13	14	15	1	2	3	4	5	6	7	8	9	10	11	12	13	14	15	1	2	3	4	5	6	7	8	9	10	11	12	13	14	15															
点間	距離	12.5	8.5	24.0	15.0	14.0	13.0	13.0	18.0	18.0	17.5	46.5	70.5	29.5	100.0	80.5	12.5	8.5	24.0	15.0	14.0	13.0	13.0	18.0	18.0	17.5	46.5	70.5	29.5	100.0	80.5	12.5	8.5	24.0	15.0	14.0	13.0	13.0	18.0	18.0	17.5	46.5	70.5	29.5	100.0	80.5	12.5	8.5	24.0	15.0	14.0	13.0	13.0	18.0	18.0	17.5	46.5	70.5	29.5	100.0	80.5	12.5	8.5	24.0	15.0	14.0	13.0	13.0	18.0	18.0	17.5	46.5	70.5	29.5	100.0	80.5	12.5	8.5	24.0	15.0	14.0	13.0	13.0	18.0	18.0	17.5	46.5	70.5	29.5	100.0	80.5
全幅員	全幅員	17.2	25.7	32.9	22.3	15.1	14.6	14.2	13.8	13.3	12.8	12.1	12.1	12.1	12.1	12.0	17.2	25.7	32.9	22.3	15.1	14.6	14.2	13.8	13.3	12.8	12.1	12.1	12.1	12.1	12.1	12.0	17.2	25.7	32.9	22.3	15.1	14.6	14.2	13.8	13.3	12.8	12.1	12.1	12.1	12.1	12.1	12.0	17.2	25.7	32.9	22.3	15.1	14.6	14.2	13.8	13.3	12.8	12.1	12.1	12.1	12.1	12.1	12.1	12.0	17.2	25.7	32.9	22.3	15.1	14.6	14.2	13.8	13.3	12.8	12.1	12.1	12.1	12.1	12.1	12.1	12.0									
	車道	9.0	9.0	9.0	9.0	9.0	8.5	8.0	7.5	7.0	6.5	6.0	6.0	6.0	6.0	6.0	9.0	9.0	9.0	9.0	9.0	8.5	8.0	7.5	7.0	6.5	6.0	6.0	6.0	6.0	6.0	6.0	9.0	9.0	9.0	9.0	9.0	8.5	8.0	7.5	7.0	6.5	6.0	6.0	6.0	6.0	6.0	6.0	9.0	9.0	9.0	9.0	9.0	8.5	8.0	7.5	7.0	6.5	6.0	6.0	6.0	6.0	6.0	6.0	6.0	9.0	9.0	9.0	9.0	9.0	8.5	8.0	7.5	7.0	6.5	6.0	6.0	6.0	6.0	6.0	6.0	6.0									
	左側歩道	
	右側歩道	4.1	8.9	16.0	10.3	3.1	3.1	3.0	2.5	6.4	6.6	1.5	1.8	1.4	1.0	0.6	0.6	0.7	0.5	1.1	1.3	1.3	1.2	1.2	1.2	2.5	6.4	6.6	1.5	1.8	1.4	1.0	0.6	0.6	0.7	0.5	1.1	1.3	1.3	1.2	1.2	1.2	1.2	2.5	6.4	6.6	1.5	1.8	1.4	1.0	0.6	0.6	0.7	0.5	1.1	1.3	1.3	1.2	1.2	1.2	1.2	1.2			
中央分離帯	
側溝	左側				0.0	0.5	0.5	0.5	0.5	0.5	0.5	0.5	0.5	0.5	0.5	0.5				0.0	0.5	0.5	0.5	0.5	0.5	0.5	0.5	0.5	0.5	0.5	0.5	0.5				0.0	0.5	0.5	0.5	0.5	0.5	0.5	0.5	0.5	0.5	0.5	0.5	0.5	0.5	0.5				0.0	0.5	0.5	0.5	0.5	0.5	0.5	0.5	0.5	0.5	0.5	0.5	0.5	0.5	0.5	0.5																						
	右側	
その他	
主要	工作物	
路面	種別	AS														AS	AS																AS	AS																	AS	
舗装	区間番号		1																1																	1																				1																																			

路線名	一般県道藤生(停)錦帯橋線
図面名	311202007-00
作成年月日	2009年12月20日
縮尺	1/1000
図面番号	7
事務所名	岩国土木建築事務所