



標題	路線コード	113	図面コード	6-0	路線名	一般県道南岩国(停)磯崎線	県名	山口県	地名	岩国市今津町四丁目 山手町二丁目	図面番号	6	① 現道 2 現道(分離) 3 旧道 4 新道 5 専用自歩道
----	-------	-----	-------	-----	-----	---------------	----	-----	----	------------------	------	---	---------------------------------

平面図
縮尺千分の一

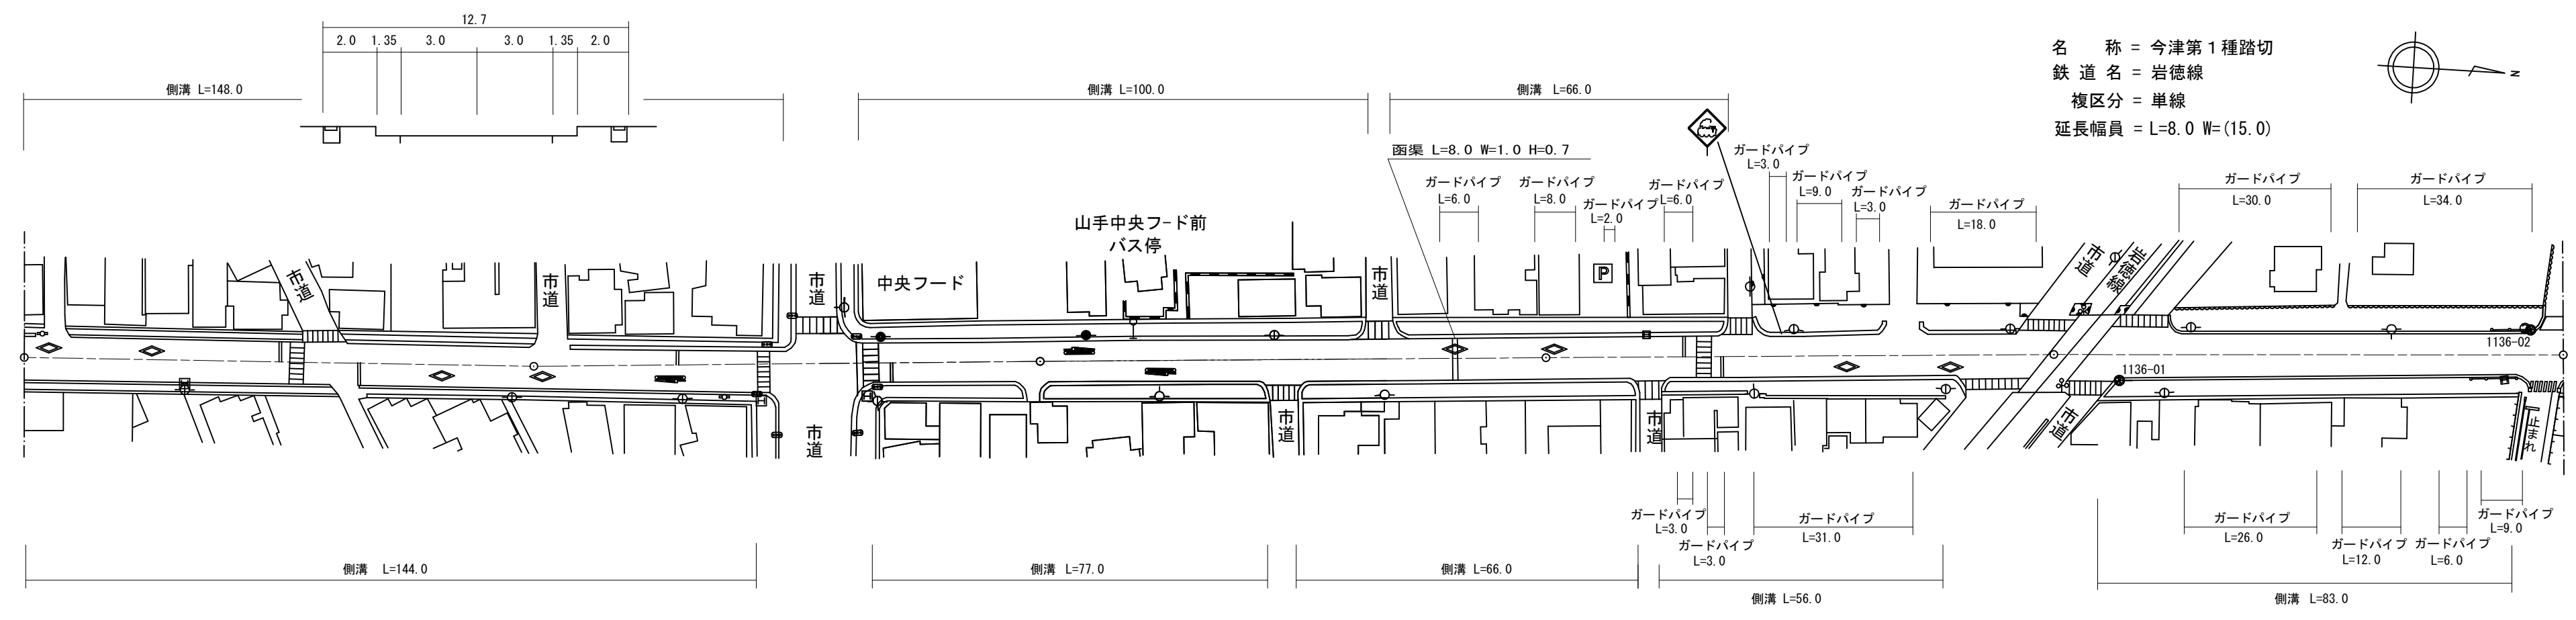

名称 = 今津第1種踏切
 鉄道名 = 岩徳線
 複区分 = 単線
 延長幅員 = L=8.0 W=(15.0)

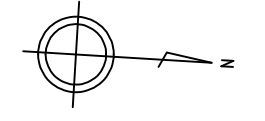

区間番号	1		2			3				4		5		6			7		8		9		10		11		12		13		14		15		16		17		18		19		20		21		22		23		24															
点間距離	100.0		44.0			4.0				16.0		4.0		32.0			45.0		7.0		12.0		6.0		30.0		18.0		5.0		13.0		5.0		38.0		14.0		69.0		4.0		6.0																							
全幅員	12.0		12.7			13.0				15.0		15.63			16.5		16.5		16.5		16.5		16.5		16.19		16.0		15.5		15.5		17.0		17.0		17.5		16.5		15.0		15.5		17.1		15.0		15.0																	
全幅員内訳	車道	6.0		6.0			6.0				6.0		6.0			6.0		6.0		6.0		6.0		6.0		6.0		6.0		6.0		6.0		6.0		6.0		6.0		6.0		6.0		6.0		6.0																				
	歩道	2.0		2.0			2.0				2.0		2.0			2.0		2.0		2.0		2.0		2.0		2.0		2.0		2.0		2.0		2.0		2.0		2.0		2.0		2.0		2.0		2.0		2.0																		
	路肩	1.0		1.35			1.5				1.0		1.0			1.0		1.0		1.0		1.0		1.0		1.0		1.0		1.0		1.0		1.0		1.0		1.0		1.0		1.0		1.0		1.0		1.0																		
	中央分離帯	
側溝	左側	(0.5)		(0.5)			(0.5)				(0.5)		(0.5)			(0.5)		(0.5)		(0.5)		(0.5)		(0.5)		(0.5)		(0.5)		(0.5)		(0.5)		(0.5)		(0.5)		(0.5)		(0.5)		(0.5)		(0.5)																						
	右側	(0.5)		(0.5)			(0.5)				(0.5)		(0.5)			(0.5)		(0.5)		(0.5)		(0.5)		(0.5)		(0.5)		(0.5)		(0.5)		(0.5)		(0.5)		(0.5)		(0.5)		(0.5)		(0.5)		(0.5)																						
その他	
主要工物	
路面種別	AS	
舗装区番号	1		2			3				4		6		7	
	100.0		100.0			100.0				99.0		107.0		93.0	

道路台帳修正履歴

カルテ番号	修正内容	調整年月日	業者名
	転記	2007年3月31日	錦測量
2009-02-394	橋梁諸元変更	2010年3月31日	錦測量
2012-02-049	ラスベク変更	2013年3月31日	錦測量
2017-02-004	橋梁削除	2018年3月31日	錦測量

路線名	一般県道南岩国(停)磯崎線		
図面名	311302006-00		
作成年月日	2018年3月31日		
縮尺	1/1000	図面番号	6
事務所名	岩国土木建築事務所		