


標題	路線コード	114	図面コード	4-0	路線名	一般県道新岩国(停)線	県名	山口県	地名	岩国市御庄	図面番号	4	① 現道 2 現道(分離) 3 旧道 4 新道 5 専用自歩道
----	-------	-----	-------	-----	-----	-------------	----	-----	----	-------	------	---	---------------------------------

平面図
縮尺千分の一

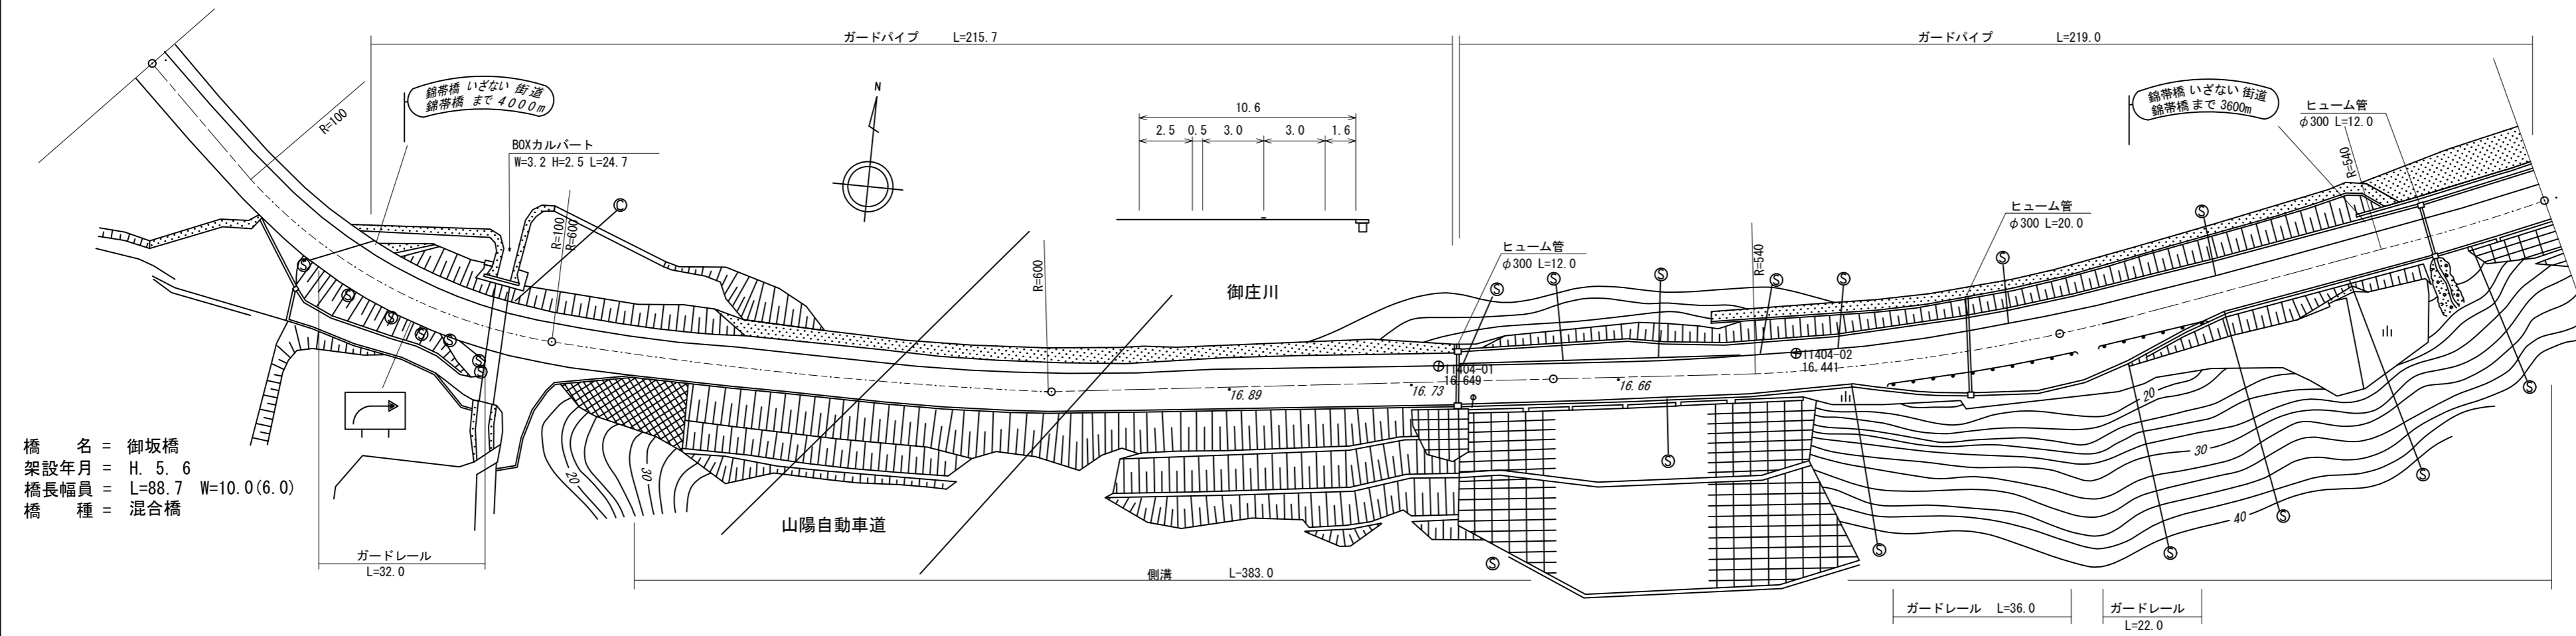

橋名 = 御坂橋
架設年月 = H. 5. 6
橋長幅員 = L=88.7 W=10.0(6.0)
橋種 = 混合橋

道路台帳修正履歴

カルテ番号	修正内容	調整年月日	業者名
	転記	2007年3月31日	錦測量
2014-02-001	ラスベク変換	2015年3月31日	錦測量
2015-02-011	法枠工設置	2016年3月31日	錦測量
2018-02-004	ガードレール設置	2019年3月31日	錦測量

区間番号	100.0																200.0																300.0																400.0																500.0															
	1	2	3	4	5	6	7	8	9	10	11	12	13	14	15	16	1	2	3	4	5	6	7	8	9	10	11	12	13	14	15	16	1	2	3	4	5	6	7	8	9	10	11	12	13	14	15	16	1	2	3	4	5	6	7	8	9	10	11	12	13	14	15	16	1	2	3	4	5	6	7	8	9	10	11	12	13	14	15	16
点間距離	52.0		30.0		18.0		17.0		83.0		80.0		20.0		15.0		19.0		25.0		13.0		20.0		8.0		23.0		10.0		67.0	
全幅員	全幅員	10.0	10.4	10.6	10.6	10.6	10.6	10.6	10.6	10.6	11.44	12.0	10.6	10.6	10.6	10.6	10.6	10.6	10.6	10.6	10.6	10.6	10.6	10.6	10.6	10.6	10.6	10.6	10.6	10.6	
	車道	6.0	6.0	6.0	6.0	6.0	6.0	6.0	6.0	6.0	6.0	6.0	6.0	6.0	6.0	6.0	6.0	6.0	6.0	6.0	6.0	6.0	6.0	6.0	6.0	6.0	6.0	6.0	6.0	6.0	
	歩道	2.5	2.5	2.5	2.5	2.5	2.5	2.5	2.5	2.5	3.4	4.0	2.6	2.6	2.6	2.6	2.6	2.6	2.6	2.6	2.6	2.6	2.6	2.6	2.6	2.6	2.6	2.6	2.6	2.6	
	路側	0.5	0.5	0.5	0.5	0.5	0.5	0.5	0.5	0.5	0.5	0.5	0.5	0.5	0.5	0.5	0.5	0.5	0.5	0.5	0.5	0.5	0.5	0.5	0.5	0.5	0.5	0.5	0.5	0.5	
	中央	1.0	1.4	1.6	1.6	1.6	1.6	1.6	1.6	1.6	1.54	1.5	1.5	1.5	1.5	1.5	1.5	1.5	1.5	1.5	1.5	1.5	1.5	1.5	1.5	1.5	1.5	1.5	1.5	1.5	
側溝	左側	
	右側				0.0	0.5	0.5	0.5	0.5	0.5	0.5	0.5	0.5	0.5	0.5	0.5	0.5	0.5	0.5	0.5	0.5	0.5	0.5	0.5	0.5	0.5	0.5	0.5	0.5	0.5	
主要	工作物	2422	
路面	種別	AS																													AS	
舗装	区間番号	1	2	3	4	5	6	
		52.0	48.0	100.0	100.0	100.0	100.0	

路線名	一般県道新岩国(停)線		
図面名	311402004-00		
作成年月日	2019年3月31日		
縮尺	1/1000	図面番号	4
事務所名	岩国土木建築事務所		