


標題	路線コード	115	図面コード	6-0	路線名	一般県道通津周東線	県名	山口県	地名	岩国市周東町祖生別東	図面番号	6	① 現道 2 現道(分離) 3 旧道 4 新道 5 専用自歩道
----	-------	-----	-------	-----	-----	-----------	----	-----	----	------------	------	---	---------------------------------

平面図  
縮尺千分の一

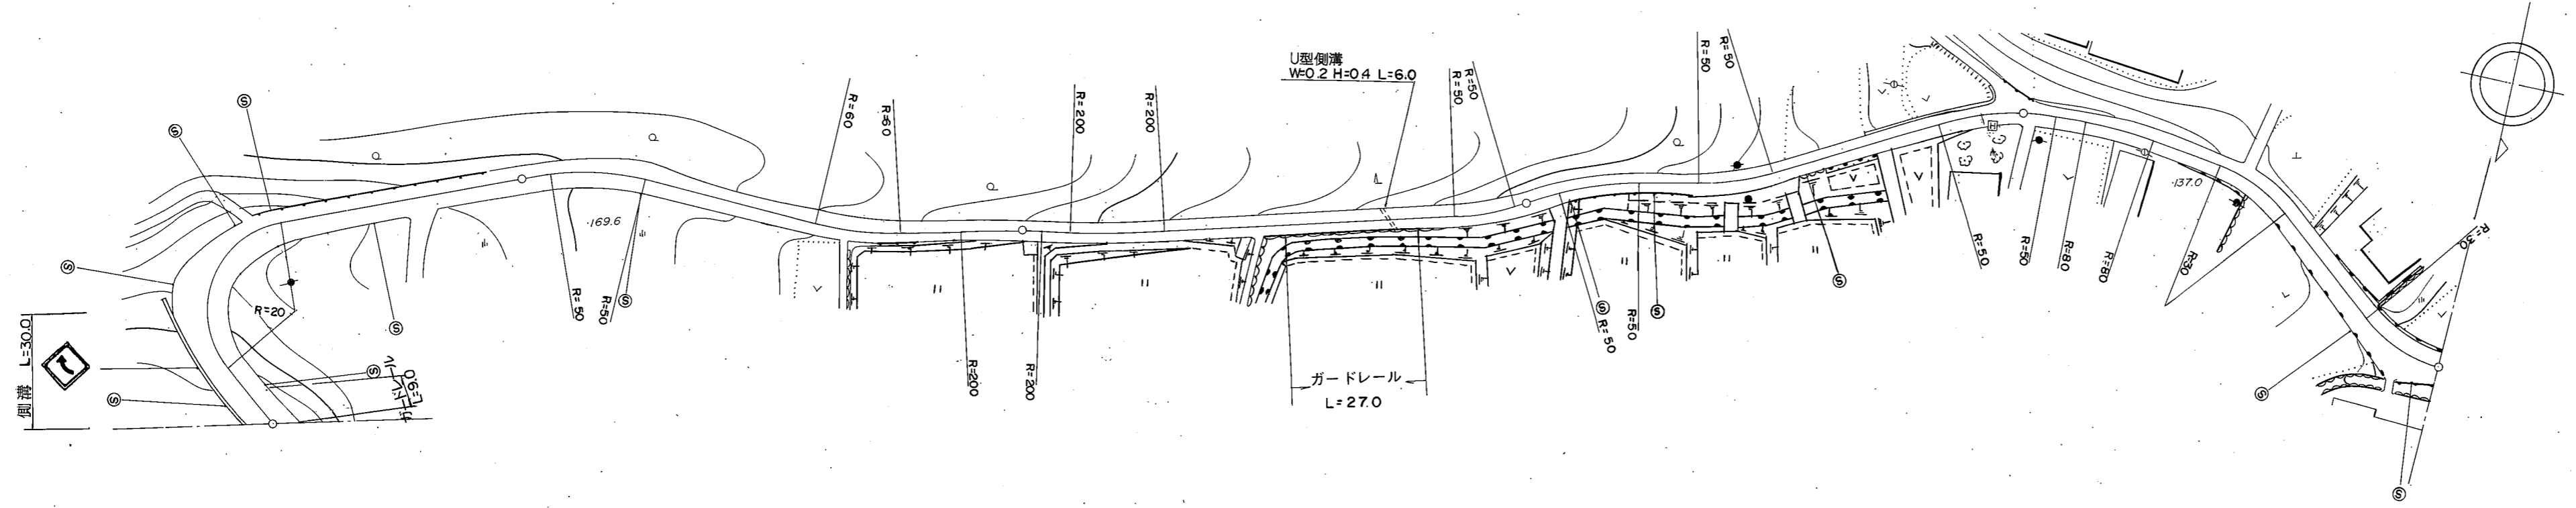

道路台帳修正履歴

カルテ番号	修正内容	調整年月日	業者名
	転記	2001.3.18	不二調査

区間	番号	100.0																	200.0		300.0			400.0				500.0	
点間	距離		30.0	20.0	25.0	25.0	20.0	17.0		35.0	28.0			100.0		43.0		41.0	10.0	6.0			55.0		30.0	8.0	7.0		
全幅員内訳	全幅員	8.5	11.0	7.0	6.0	5.5	6.0	5.0		5.0	4.5			4.15	4.0		4.0	4.5	4.5			5.5		7.0	9.0	6.0			
	車道	左側	5.5	5.5	5.5	5.0	4.5	4.5	4.0		4.0	3.5			3.15	3.0		3.0	3.5	3.5			3.5		3.5	3.5	3.5		
		右側																											
	歩道	左側																											
		右側	1.5	4.0	0.5	0.5	0.5	1.0	0.5		0.5	0.5			0.5	0.5		0.5	0.5	0.5			1.0		2.5	4.5	1.5		
中央	分離帯																												
側溝	左側	0.4	0.4																										
側溝	右側																												
その他																													
主要	工作物																												
路面	種別	as																									as		
舗装	区間		1																										
番号			100.0																										
				2																									
				100.0																									
					3																								
					100.0																								
						4																							
						100.0																							
							5																						
							100.0																						

路線名	一般県道通津周東線		
図面名	311503006-00		
作成年月日	2009年3月31日		
縮尺	1/1000	図面番号	6-00
事務所名	岩国土木建築事務所 (玖珂分室)		