


標題	路線コード	116	図面コード	5-0	路線名	一般県道大竹美和線	県名	山口県	地名	岩国市美和町黒沢 中垣内	図面番号	5	① 現道 2 現道(分離) 3 旧道 4 新道 5 専用自歩道
----	-------	-----	-------	-----	-----	-----------	----	-----	----	--------------	------	---	---------------------------------

平面図  
縮尺千分の一

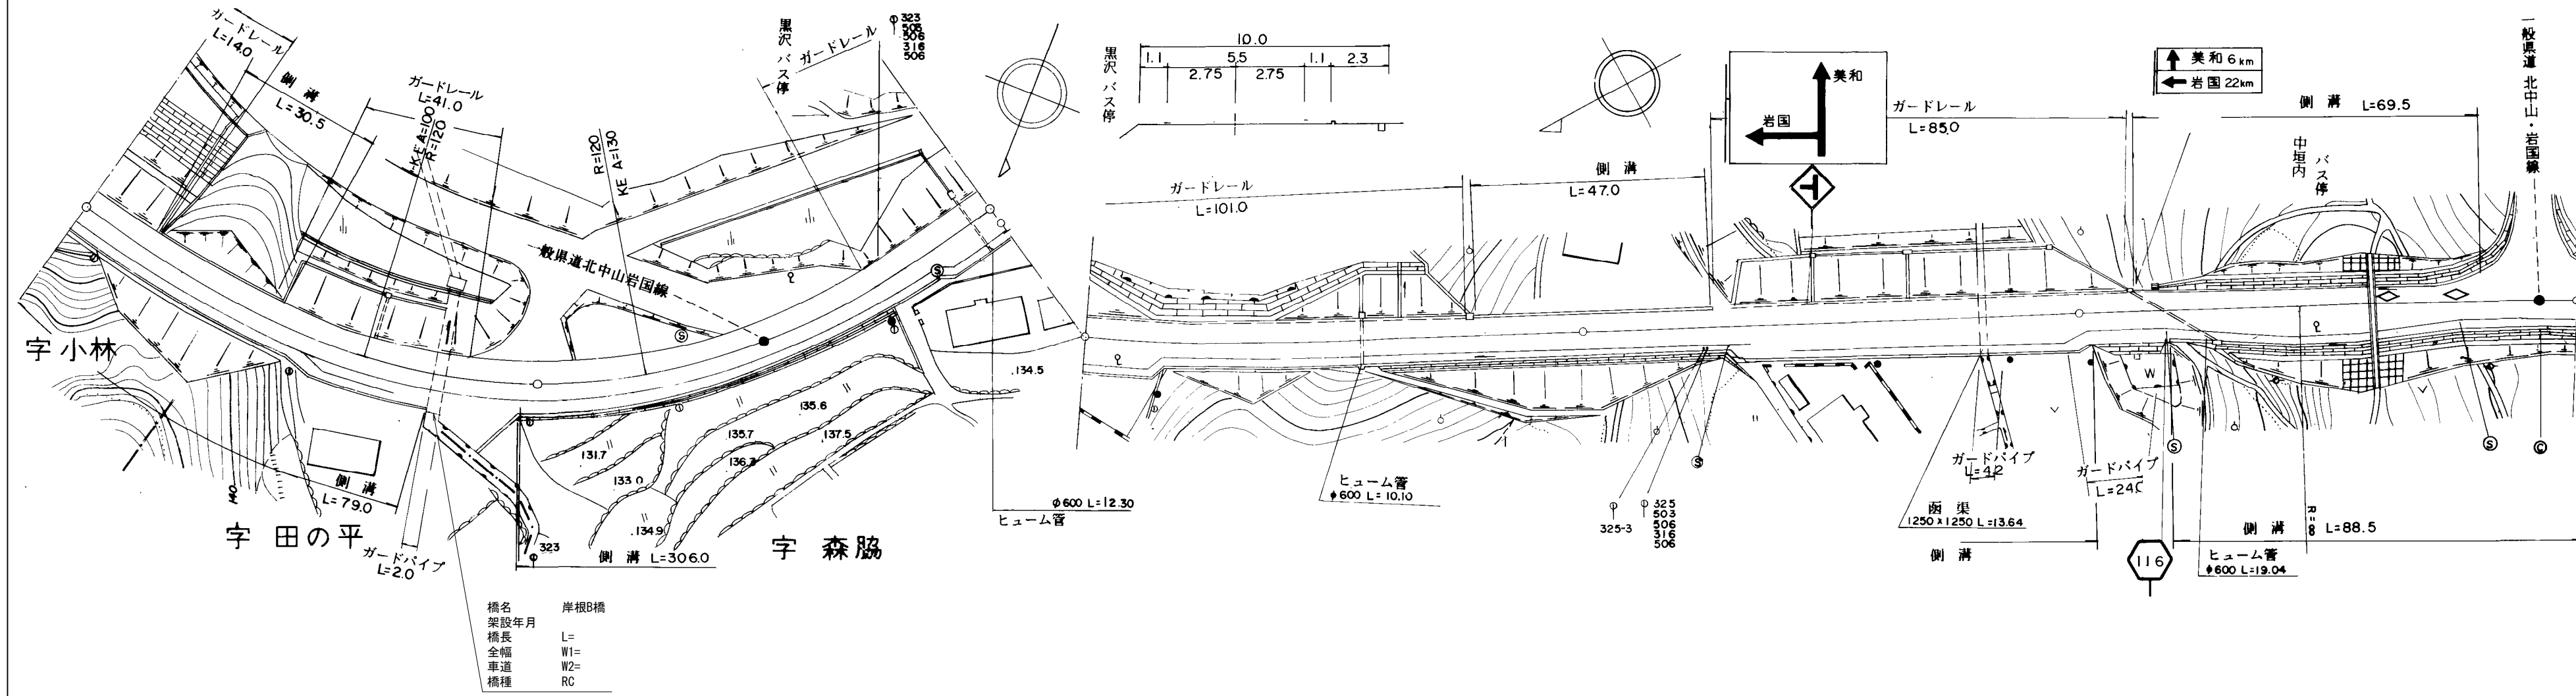

道路台帳修正履歴

カルテ番号	修正内容	調整年月日	業者名
	転記	2007年3月31日	錦測量
2015-00-062	橋梁諸元追加	2016.03.31	田中技研

区間	番号	100.0																																			200.0					300.0					400.0					500.0				
		1	2	3	4	5	6	7	8	9	10	11	12	13	14	15	16	17	18	19	20	21	22	23	24	25	26	27	28	29	30	31	32	33	34	35																				
点間	距離	14.5		30.5	5.0	5.0	24.0	18.0	3.0		47.0		37.0	3.0	13.0	13.0	3.0		62.0	22.0		25.0	4.0	3.0		68.0	3.0	8.5	7.0	9.5	5.0	5.0	3.5	3.5	13.0	5.0	5.5	9.5	3.0	3.0	9.0	7.0														
全幅員	全幅員	9.3	10.0	10.0	10.0	11.7	9.6	9.6	11.9	11.9	11.9	9.6	9.5	10.0	10.0	11.9	10.0	11.9	9.5	10.0	11.9	10.0	8.7	9.3	9.3	10.1	11.1	8.5	9.3	12.1	12.1	11.8	11.5	10.9	12.0	13.5	14.0	13.2																		
	車道	5.5	5.5	5.5	5.5	5.5	5.5	5.5	7.5	7.5	7.5	5.5	5.5	5.5	5.5	5.5	5.5	5.5	5.5	5.5	5.5	5.5	5.5	5.5	5.5	5.5	5.5	5.5	5.5	5.5	5.5	5.5	5.5	5.5	5.5	5.5	5.5	5.5	5.5	5.5																
	左側歩道			2.3	2.3		2.3	2.3	2.3	2.3	2.3	2.3	2.3	2.3	2.3	2.3	2.3	2.3	2.3	2.3	2.3	2.3	2.3	2.3	2.3	2.3	2.3	2.3	2.3	2.3	2.3	2.3	2.3	2.3	2.3	2.3	2.3	2.3	2.3	2.3	2.3	2.3														
	右側歩道	2.3	2.3	
	路肩	左側	0.75	1.1	1.1	1.1	2.8	0.9	0.9	1.1	1.1	1.1	0.88	1.1	1.1	1.1	1.1	1.1	1.1	1.1	1.1	1.1	1.1	1.1	1.1	1.1	1.1	1.1	1.1	1.1	1.1	1.1	1.1	1.1	1.1	1.1	1.1	1.1	1.1	1.1	1.1	1.1	1.1													
右側路肩	0.75	1.1	1.1	1.1	2.8	0.9	0.9	1.1	1.1	1.1	1.1	0.88	1.1	1.1	1.1	1.1	1.1	1.1	1.1	1.1	1.1	1.1	1.1	1.1	1.1	1.1	1.1	1.1	1.1	1.1	1.1	1.1	1.1	1.1	1.1	1.1	1.1	1.1	1.1	1.1	1.1	1.1	1.1													
中央分離帯	
側溝	左側		0.0	0.55	0.55	0.0	0.0	0.55	0.55	0.55	0.55	0.55	0.55	0.55	0.55	0.55	0.55	0.55	0.55	0.55	0.55	0.55	0.55	0.55	0.55	0.55	0.55	0.55	0.55	0.55	0.55	0.55	0.55	0.55	0.55	0.55	0.55	0.55	0.55	0.55	0.55	0.55	0.55	0.55												
	右側	(0.55)	(0.55)	(0.55)	(0.55)	(0.55)	(0.55)	(0.55)	(0.55)	(0.55)	(0.55)	(0.55)	(0.55)	(0.55)	(0.55)	(0.55)	(0.55)	(0.55)	(0.55)	(0.55)	(0.55)	(0.55)	(0.55)	(0.55)	(0.55)	(0.55)	(0.55)	(0.55)	(0.55)	(0.55)	(0.55)	(0.55)	(0.55)	(0.55)	(0.55)	(0.55)	(0.55)	(0.55)	(0.55)	(0.55)	(0.55)	(0.55)	(0.55)	(0.55)												
その他	
主要	工作物	
路面	種別	AS	AS									
舗装	区間		1				2				3	
番号			100.0				47.0				53.0	

路線名	一般県道大竹美和線
図面名	311602005-00
作成年月日	2016年3月31日
縮尺	1/1000
図面番号	5
事務所名	岩国土木建築事務所