


標題	路線コード	130	図面コード	26-0	路線名	一般県道本郷周東線	県名	山口県	地名	岩国市天尾	図面番号	27	① 現道 2 現道(分離) 3 旧道 4 新道 5 専用自歩道
----	-------	-----	-------	------	-----	-----------	----	-----	----	-------	------	----	---------------------------------

平面図  
縮尺千分の一

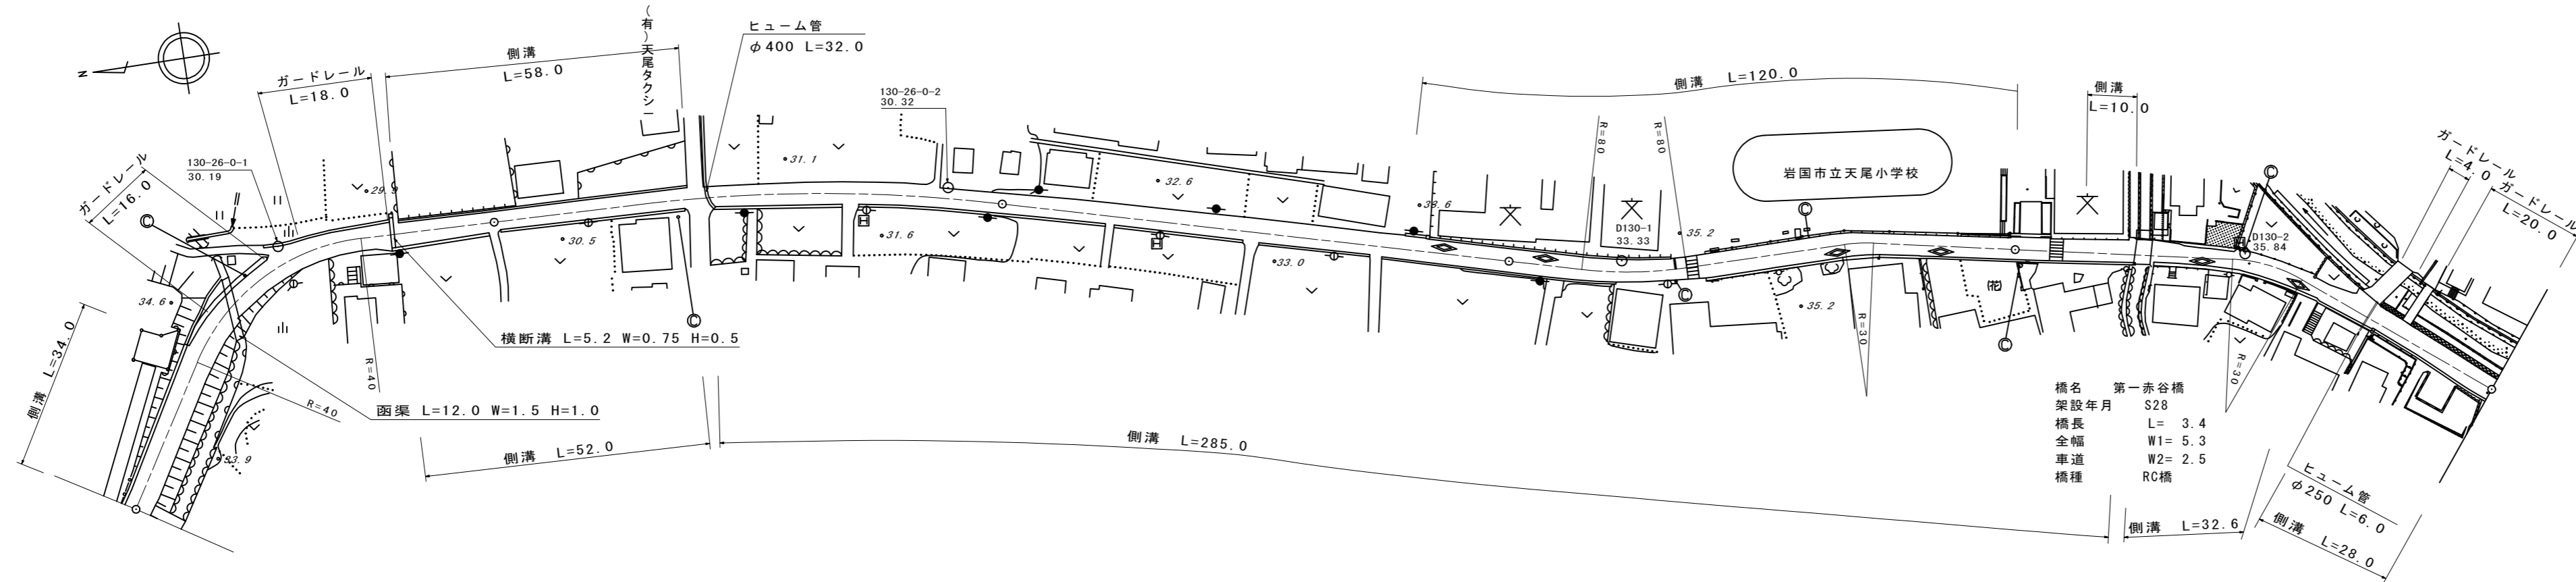

橋名 第一赤谷橋  
架設年月 S28  
橋長 L= 3.4  
全幅 W1= 5.3  
車道 W2= 2.5  
橋種 RC橋

区間番号	100.0																			200.0																			300.0																			400.0																			500.0																				
点間距離					34.0				32.0				15.0				19.0				33.0				6.0				61.0								79.0				5.0				16.0								82.0				18.0				14.0				10.0				3.4				17.6				15.0				12.0				28.0												
全幅員内訳	全幅員	6.1				6.1				5.0				4.5				4.82				4.5				4.5				4.71								5.0				4.92				5.0				4.92								4.5				4.0				4.0				5.3				5.3				4.0				4.5				5.0											
	車道	4.5				4.5				4.0				3.5				3.32				3.0				3.0				3.0				3.0				3.0				3.0				3.0				3.0				2.5				2.5				2.5				2.5				2.5				3.0																							
	歩道	
	左側	1.1				1.1				0.5				0.5				0.5				1.0				0.5				1.0				0.71								1.0				1.5				1.0				0.92				1.0				0.92								1.0				0.5				1.0				1.0				1.0				1.0				1.0			
	右側	0.5				0.5				0.5				1.0				0.5				1.0				0.5				1.0				0.71								1.0				1.0				1.0				1.4				1.4				1.4				1.4				1.0				1.0				1.0				1.0															
中央分離帯	
側溝	左側	(0.6)				(0.6)								0.5				0.5				0.5				0.5				(0.5)								0.5				0.3				0.3				0.3				0.3				0.3				0.3				0.3				0.3				0.3																							
	右側					0.0								0.5				0.5				0.5				0.5				0.5				0.5				0.5				0.5				0.5				0.5				0.5				0.5				0.5				0.5				0.5				0.5																							
その他	
主要工作物	
路面種別	as	
舗装区間番号	1 100.0				2 100.0				3 100.0				4 100.0				5 24.0				6 3.4				7 72.6	

道路台帳修正履歴

カルテ番号	修正内容	調整年月日	業者名
	転記	2007年3月31日	錦測量
2009-02-201	橋梁諸元変更	2010年3月31日	錦測量
2010-02-044	側溝修正(蓋付)カーブミラー追加	2011年3月31日	錦測量

路線名	一般県道本郷周東線		
図面名	313002026-00		
作成年月日	2009年3月31日		
縮尺	1/1000	図面番号	27
事務所名	岩国土木建築事務所		