


標題	路線コード	130	図面コード	27-0	路線名	一般県道本郷周東線	県名	山口県	地名	岩国市天尾	図面番号	28	① 現道 2 現道(分離) 3 旧道 4 新道 5 専用自歩道
----	-------	-----	-------	------	-----	-----------	----	-----	----	-------	------	----	---------------------------------

平面図
縮尺千分の一

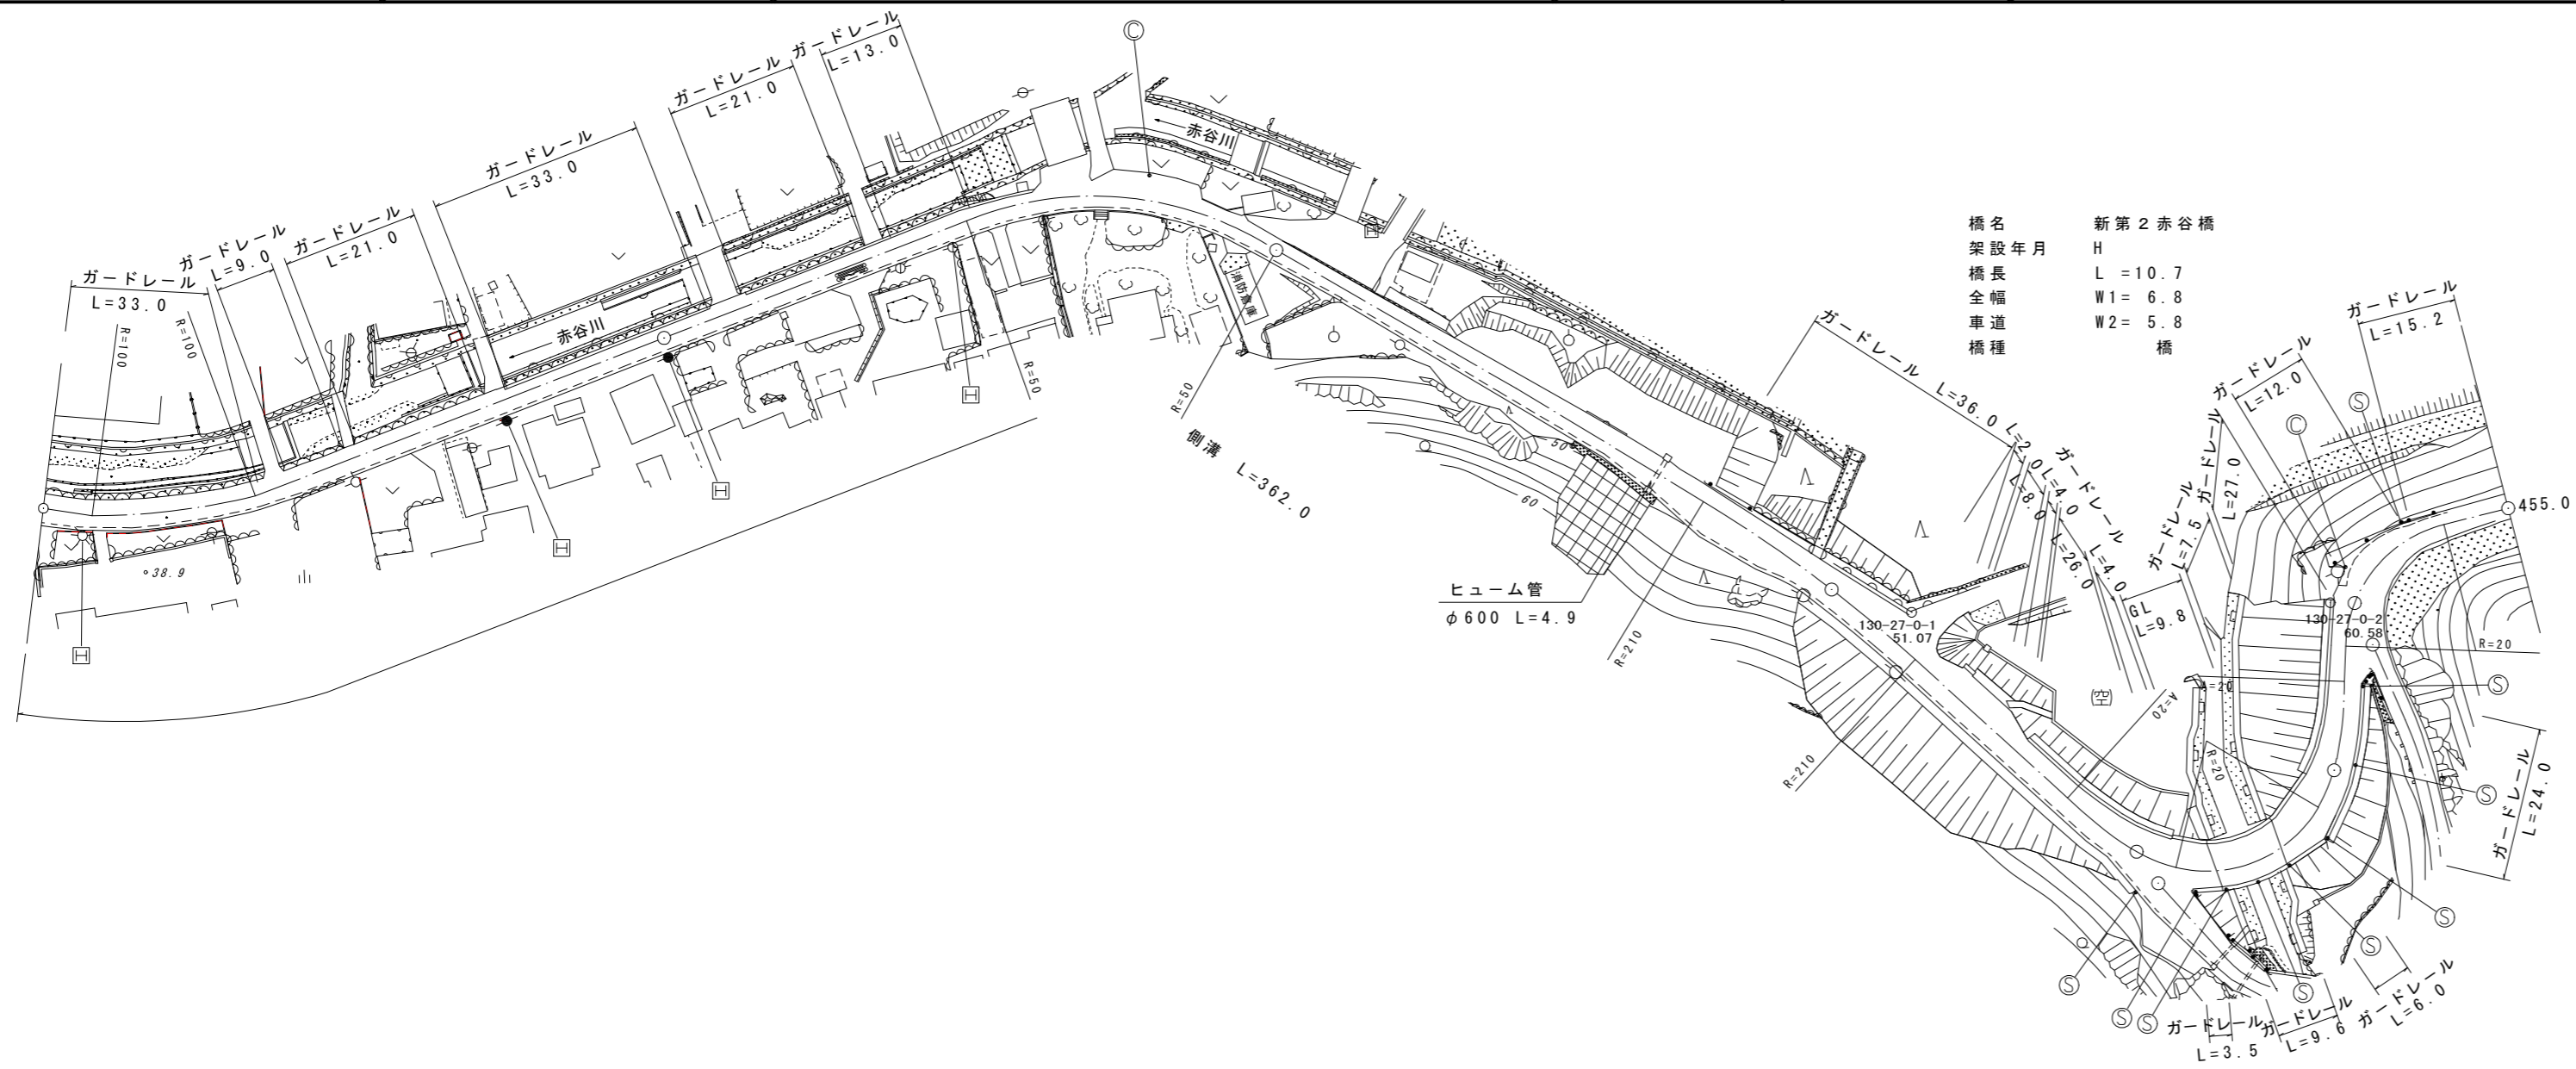

区間番号	100.0										200.0										300.0										400.0										455.0										500.0																																							
点間距離	22.0		13.0		65.0		35.0		45.0		20.0		11.0		15.0		35.0		19.0		10.5		6.0		5.5		19.0		4.0		10.0		5.0		10.0		5.5		10.7		5.2		3.3		6.2		4.0		4.0		5.8		12.2		9.0		10.0		10.0																															
全幅員	5.0		5.0		4.5		4.5		4.0		3.81		3.7		4.0		4.6		7.2		6.8		5.8		6.0		7.0		7.0		5.5		5.5		6.0		6.5		6.8		6.8		6.8		7.0		5.8		4.0		4.0																																							
全幅員内訳	車道	3.0		3.0		3.0		3.0		2.5		2.18		2.0		2.5		3.0		3.5		3.8		4.0		4.0		4.0		4.0		4.0		4.5		5.0		5.3		5.8		5.8		6.0		6.0	
	左側歩道	
	右側歩道	
	左側路肩	1.0		1.0		0.5		0.5		0.75		1.04		1.2		1.0		1.0		3.1		2.3		1.0		1.0		1.0		1.0		1.0		1.0		1.0		1.0		1.0		1.0		1.0		1.0	
	右側路肩	1.0		1.0		1.0		1.0		0.75		1.04		1.2		1.0		1.0		3.1		2.3		1.0		1.0		1.0		1.0		1.0		1.0		1.0		1.0		1.0		1.0		1.0		1.0	
中央分離帯	
側溝	左側	
	右側	(0.5)		(0.5)		(0.5)		(0.5)		(0.5)		(0.5)		(0.5)		(0.5)		(0.5)		(0.5)		(0.5)		(0.5)		(0.5)		(0.5)		(0.5)		(0.5)		(0.5)		(0.5)		(0.5)		(0.5)		(0.5)		(0.5)	
その他	
主要工物	
路面種別	as	
舗装区間番号	1 100.0										2 100.0										3 94.5										4 5.5										5 74.6										6 10.7										7 14.7										8 26.0										9 29.0									

道路台帳修正履歴

カルテ番号	修正内容	調整年月日	業者名
2011-02-042	道路改良	2012年3月31日	錦測量

路線名	一般県道本郷周東線		
図面名	313002027-00		
作成年月日	2012年3月31日		
縮尺	1/1000	図面番号	28
事務所名	岩国土木建築事務所		