


標題	路線コード	130	図面コード	3-0	路線名	一般県道本郷周東線	県名	山口県	地名	岩国市周東町川上仏峠	図面番号	3	① 現道 2 現道(分離) 3 旧道 4 新道 5 専用自歩道
----	-------	-----	-------	-----	-----	-----------	----	-----	----	------------	------	---	---------------------------------

平面図
縮尺千分の一

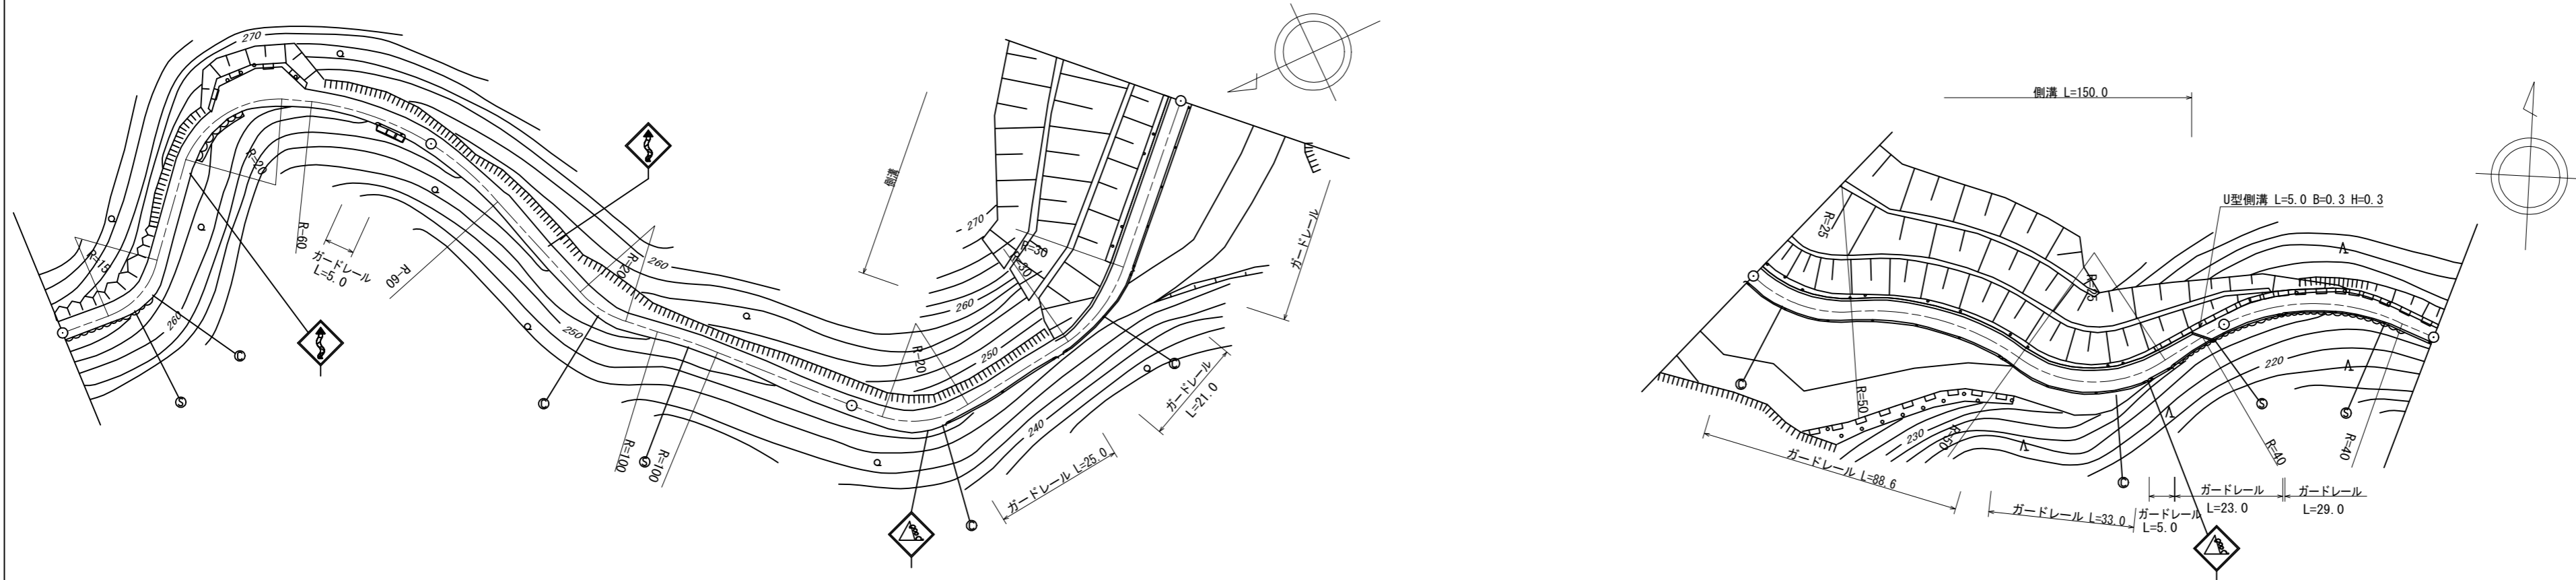

道路台帳修正履歴

カルテ番号	修正内容	調整年月日	業者名
	転記	2004. 3. 18	不二調査
2017-03-016	ベクタ変換	2017. 3. 31	谷光測量

区間番号	100.0																				200.0					300.0					400.0					444.0					500.0																																	
点間距離	18.5		24.5		9.0		4.0		8.0		5.0		4.0		27.0					50.0					20.0					25.0					10.0					10.0					35.0					79.0					6.0					10.0					5.0					44.0				
全幅員	3.5		4.0		3.5		4.1		6.0		6.3		6.2		3.7		3.5					4.0					3.5					4.0					3.5					4.5					4.5					3.5																						
全幅員内訳	車道	2.5		2.5		2.5		3.0		3.0		3.0		2.5		2.5		2.5					2.5					2.5					2.0					2.5					4.0					4.5					3.0					2.5																
	左側歩道	
	右側歩道	
	左側路肩	0.5		0.5		0.5		0.6		2.5		2.8		2.7		0.7		0.5					1.0					0.5					1.0					1.0					1.0					1.0					0.5					0.5																
	右側路肩	0.5		1.0		0.5		0.5		0.5		0.5		0.5		0.5		0.5					1.0					0.5					0.5					0.5					0.5					0.5					0.5																					
中央分離帯	
側溝	左側	
	右側	
その他	
主要工造物	
路面種別	as	
舗装区間番号	1																				2					3					4					5																																						
	100.0																				100.0					100.0					100.0					44.0																																						

路線名	一般県道本郷周東線		
図面名	313003003-00		
作成年月日	2017年3月31日		
縮尺	1/1000	図面番号	3-00
事務所名	岩国土木建築事務所 (玖珂分室)		