


| | | | | | | | | | | | | | |
|----|-------|-----|-------|-----|-----|-----------|----|-----|----|----------|------|---|---------------------------------|
| 標題 | 路線コード | 134 | 図面コード | 5-0 | 路線名 | 一般県道 秋掛錦線 | 県名 | 山口県 | 地名 | 岩国市美和町秋掛 | 図面番号 | 5 | ① 現道 2 現道(分離) 3 旧道 4 新道 5 専用自歩道 |
|----|-------|-----|-------|-----|-----|-----------|----|-----|----|----------|------|---|---------------------------------|

平面図
縮尺千分の一

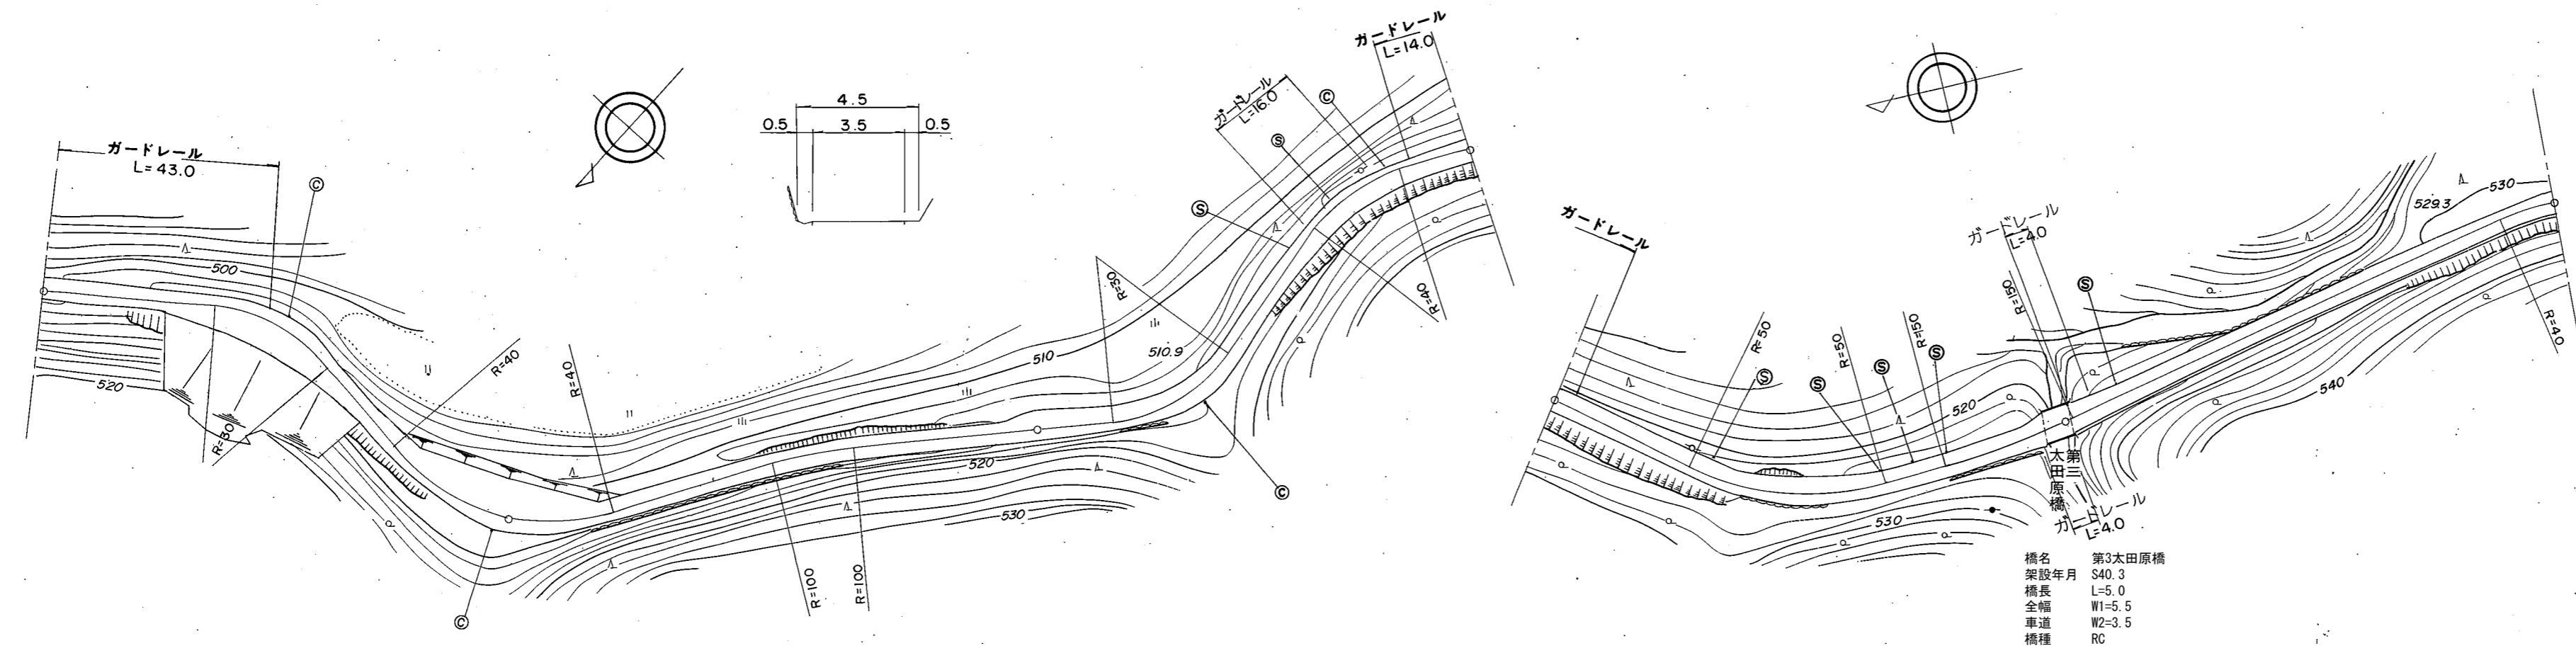

道路台帳修正履歴

| カルテ番号 | 修正内容 | 調整年月日 | 業者名 |
|-------------|--------|-------------|-----|
| | 転記 | 2005. 3. 31 | 錦測量 |
| 2009-02-223 | 橋梁諸元変更 | 2010. 3. 31 | 錦測量 |
| | | | |
| | | | |

| |
|---|
| 区間 | 番号 | 100.0 | | | | | | | | | | | | | | | | | | | 200.0 | | | | | | | | | | | | | | | | | | | 300.0 | | | | | | | | | | | | | | | | | | | 400.0 | | | | | | | | | | | | | | | | | | | 500.0 | | | | | | | | | | | | | | | | | | |
| 点間 | 距離 | 25.0 | | | 20.0 | | | 20.0 | | | 11.0 | | | 12.0 | | | 12.0 | | | 10.0 | | | 9.0 | | | 74.0 | | | | | | 7.0 | | | 10.0 | | | 90.0 | | | | | | 35.0 | | | 14.0 | | | 42.0 | | | 5.0 | | | 4.0 | | | 10.0 | | | 80.0 | | | | | | | | | | | | | | | | | | | | | | | | | | | | | | | | | | |
| 全幅員 | 全幅員 | 4.0 | | | 4.0 | | | 7.0 | | | 4.0 | | | 4.5 | | | 8.0 | | | 9.5 | | | 7.0 | | | 4.5 | | | 4.5 | | | | | | 5.0 | | | 4.5 | | | 4.0 | | | | | | 4.5 | | | 5.5 | | | 4.5 | | | 3.5 | |
| | 車道 | 3.0 | | | 3.0 | | | 6.0 | | | 3.0 | | | 3.5 | | | 3.5 | | | 3.5 | | | 3.5 | | | 3.5 | | | 3.5 | | | | | | 3.5 | | | 3.5 | | | 3.0 | | | | | | 3.0 | | | 3.0 | | | 3.5 | | | 2.5 | |
| | 左側歩道 | |
| | 右側歩道 | |
| | 路肩 | 左側 | 0.5 | | | 0.5 | | | 0.5 | | | 0.5 | | | 0.5 | | | 0.5 | | | 0.5 | | | 0.5 | | | 0.5 | | | 0.5 | | | | | | 0.5 | | | 0.5 | | | 0.5 | | | | | | 0.5 | | | 0.5 | | | 0.5 | | | 0.5 | |
| 内訳 | 右側 | 0.5 | | | 0.5 | | | 0.5 | | | 0.5 | | | 0.5 | | | 0.5 | | | 0.5 | | | 0.5 | | | 0.5 | | | 0.5 | | | | | | 0.5 | | | 0.5 | | | 0.5 | | | | | | 0.5 | | | 0.5 | | | 0.5 | | | 0.5 | |
| | 中央分離帯 | |
| 側溝 | 左側 | |
| | 右側 | |
| その他 | |
| 主要 | 工作物 | |
| 路面 | 種別 | as | |
| 舗装 | 区間 | 1 | | | 2 | | | 3 | | | 4 | | | 5 | | | 6 | | | 7 | | | 8 | | | 9 | | | | | | 10 | | | 11 | | | 12 | | | | | | 13 | | | 14 | | | 15 | | | 16 | | | 17 | | | 18 | | | 19 | | | 20 | | | | | | | | | | | | | | | | | | | | | | | | | | | | | | | |
| 番号 | | 100.0 | | | 100.0 | | | 100.0 | | | 100.0 | | | 100.0 | | | 100.0 | | | 100.0 | | | 100.0 | | | 100.0 | | | | | | 100.0 | | | 100.0 | | | 100.0 | | | | | | 100.0 | | | 100.0 | | | 100.0 | | | 100.0 | | | 100.0 | |

| | | | |
|-------|--------------|------|---|
| 路線名 | 一般県道 秋掛錦線 | | |
| 図面名 | 313402005-00 | | |
| 作成年月日 | 2009年3月31日 | | |
| 縮尺 | 1/1000 | 図面番号 | 5 |
| 事務所名 | 岩国土木建築事務所 | | |