


平面図
縮尺千分の一

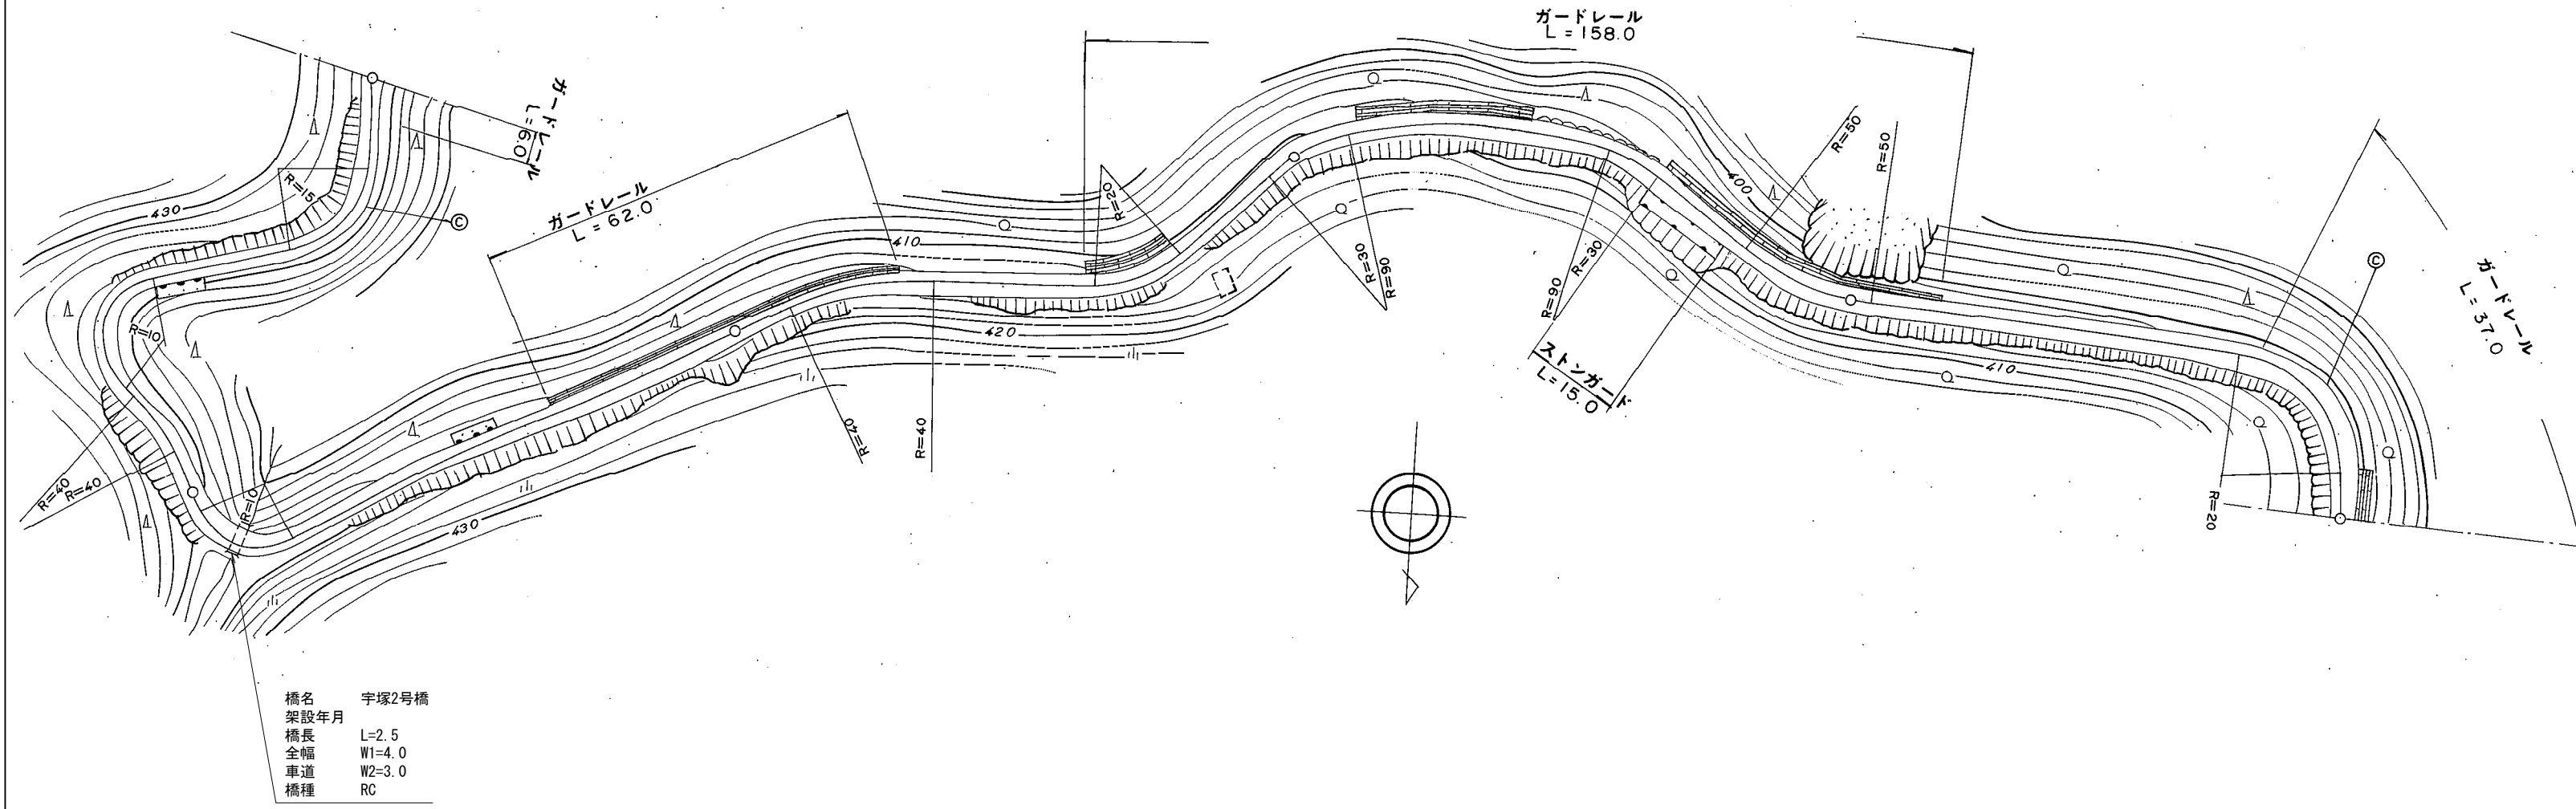

橋名 宇塚2号橋
 架設年月 L=2.5
 全幅 W1=4.0
 車道 W2=3.0
 橋種 RC

道路台帳修正履歴

| カルテ番号 | 修正内容 | 調整年月日 | 業者名 |
|-------------|--------|--------------|------|
| | 転記 | 2001. 3. 31 | 錦測量 |
| 2009-02-232 | 橋梁諸元変更 | 2010. 3. 31 | 錦測量 |
| 2015-00-069 | 橋梁諸元変更 | 2016. 03. 31 | 田中技研 |
| | | | |
| | | | |

| 区間番号 | 100.0 | | | | | | | | | | | | | 200.0 | | | 300.0 | | | 400.0 | | | 500.0 | | |
|--------|------------|-----------|----------|-----------|------------|------------|------------|------|------|------|------|-------|-------|-------|--|--|-------|--|--|-------|--|--|-------|--|--|
| | 1 | 2 | 3 | 4 | 5 | 6 | 7 | 8 | 9 | 10 | 11 | 12 | 13 | | | | | | | | | | | | |
| 点間距離 | 100.0 | 10.0 | 2.5 | 54.5 | 22.0 | 7.0 | 4.0 | 14.0 | 14.0 | 51.0 | 21.0 | 100.0 | 100.0 | | | | | | | | | | | | |
| 全幅員内訳 | 全幅員 | 4.0 | 4.0 | 4.0 | 3.5 | 4.0 | 3.5 | 3.39 | 3.0 | 4.0 | 3.0 | 3.5 | 4.0 | 4.0 | | | | | | | | | | | |
| | 車道 | 3.0 | 3.0 | 3.0 | 2.5 | 3.0 | 2.5 | 2.39 | 2.0 | 2.5 | 2.0 | 2.5 | 3.0 | 3.0 | | | | | | | | | | | |
| | 歩道 | | | | | | | | | | | | | | | | | | | | | | | | |
| | 左側 | | | | | | | | | | | | | | | | | | | | | | | | |
| | 右側 | | | | | | | | | | | | | | | | | | | | | | | | |
| 側溝 | 左側 | | | | | | | | | | | | | | | | | | | | | | | | |
| | 右側 | | | | | | | | | | | | | | | | | | | | | | | | |
| | 中央 | | | | | | | | | | | | | | | | | | | | | | | | |
| 主要工物 | | 2618 | | | | | | | | | | | | | | | | | | | | | | | |
| 路面種別 | as | | | | | | | | | | | | | | | | | | | | | | as | | |
| 舗装区間番号 | 1 100.0 | 2 10.0 | 3 2.5 | 4 87.5 | 5 100.0 | 6 100.0 | 7 100.0 | | | | | | | | | | | | | | | | | | |

| | |
|-------|--------------|
| 路線名 | 一般県道 秋掛錦線 |
| 図面名 | 313402037-00 |
| 作成年月日 | 2016年3月31日 |
| 縮尺 | 1/1000 |
| 図面番号 | 37 |
| 事務所名 | 岩国土木建築事務所 |