


標題	路線コード	135	図面コード	9-0	路線名	一般県道北中山岩国線	県名	山口県	地名	岩国市美和町北中山 釜ヶ原	図面番号	9	① 現道 2 現道(分離) 3 旧道 4 新道 5 専用自歩道
----	-------	-----	-------	-----	-----	------------	----	-----	----	---------------	------	---	---------------------------------

平面図  
縮尺千分の一

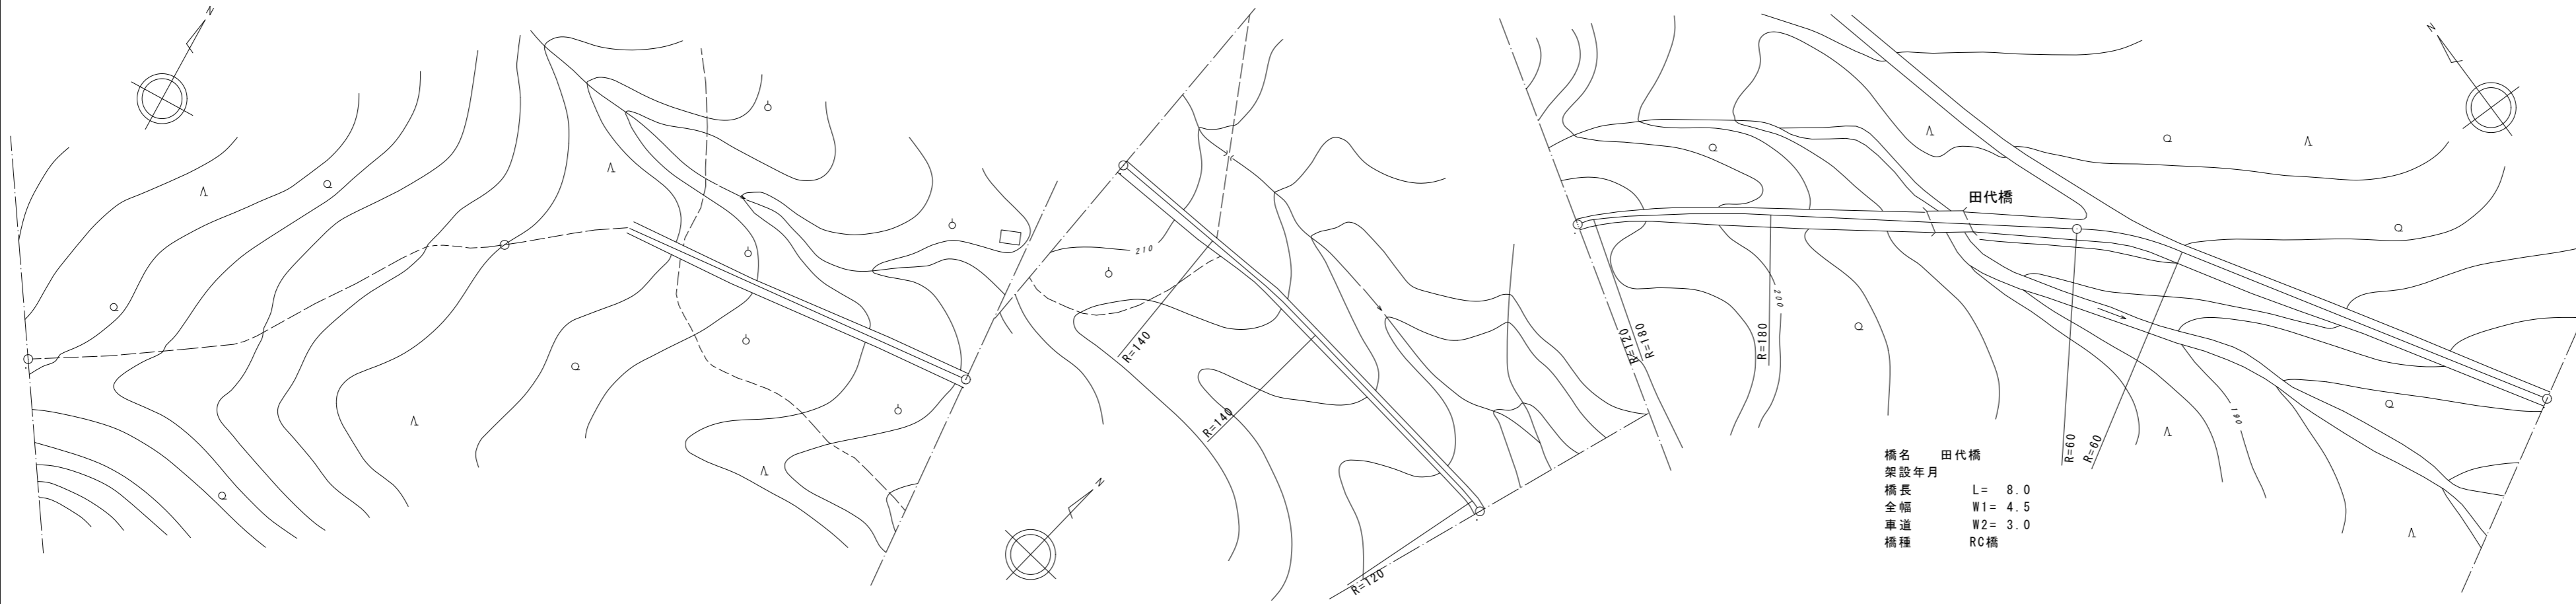

道路台帳修正履歴

カルテ番号	修正内容	調整年月日	業者名
	転記	1976年10月31日	錦測量
2009-02-256	橋梁諸元変更	2010年3月31日	錦測量
2014-02-015	ラスベク変換	2014年3月31日	錦測量

区間	番号	100.0															200.0															300.0															400.0															500.0																																		
点間	距離						100.0					25.0					75.0					35.0					65.0					8.0					8.0					5.0					5.0					35.0					7.0					8.0					21.0					55.0					41.0																			
全幅員内訳	全幅員	0.8					0.8					0.8					2.5					2.16					2.0					2.0					2.0					2.5					3.0					3.5					4.0					4.5					4.5					4.0					3.5					3.0														
	車道											0.0					1.5					1.16					1.0					1.0					1.0					1.5					2.0					2.5					3.0					3.5					4.0					4.5					4.5					4.0					3.5					3.0				
	左側歩道	
	右側歩道	
	左側路肩	0.4					0.4					0.4					0.5					0.5					0.5					0.5					0.5					0.5					0.5					0.5					0.5					0.5					0.5					0.5					0.5																			
右側路肩	0.4					0.4					0.4					0.5					0.5					0.5					0.5					0.5					0.5					0.5					0.5					0.5					0.5					0.5					0.5					0.5																				
中央分離帯	
側溝	左側	
側溝	右側	
その他	
主要工作物	
路面種別		G					G					G					G					G					G					G					G					G					G					G					G					G																																		
舗装区間	番号	1 100.0					2 25.0					3 75.0					4 100.0					5 71.0					6 8.0					7 21.0					8 100.0	

路線名	一般県道北中山岩国線		
図面名	313502009-00		
作成年月日	2014年3月31日		
縮尺	1/1000	図面番号	9
事務所名	岩国土木建築事務所		