


標題	路線コード	135	図面コード	29-0	路線名	一般県道北中山岩国線	県名	山口県	地名	岩国市美和町上駄床 佐坂	図面番号	29	① 現道 2 現道(分離) 3 旧道 4 新道 5 専用自歩道
----	-------	-----	-------	------	-----	------------	----	-----	----	--------------	------	----	---------------------------------

平面図  
縮尺千分の一

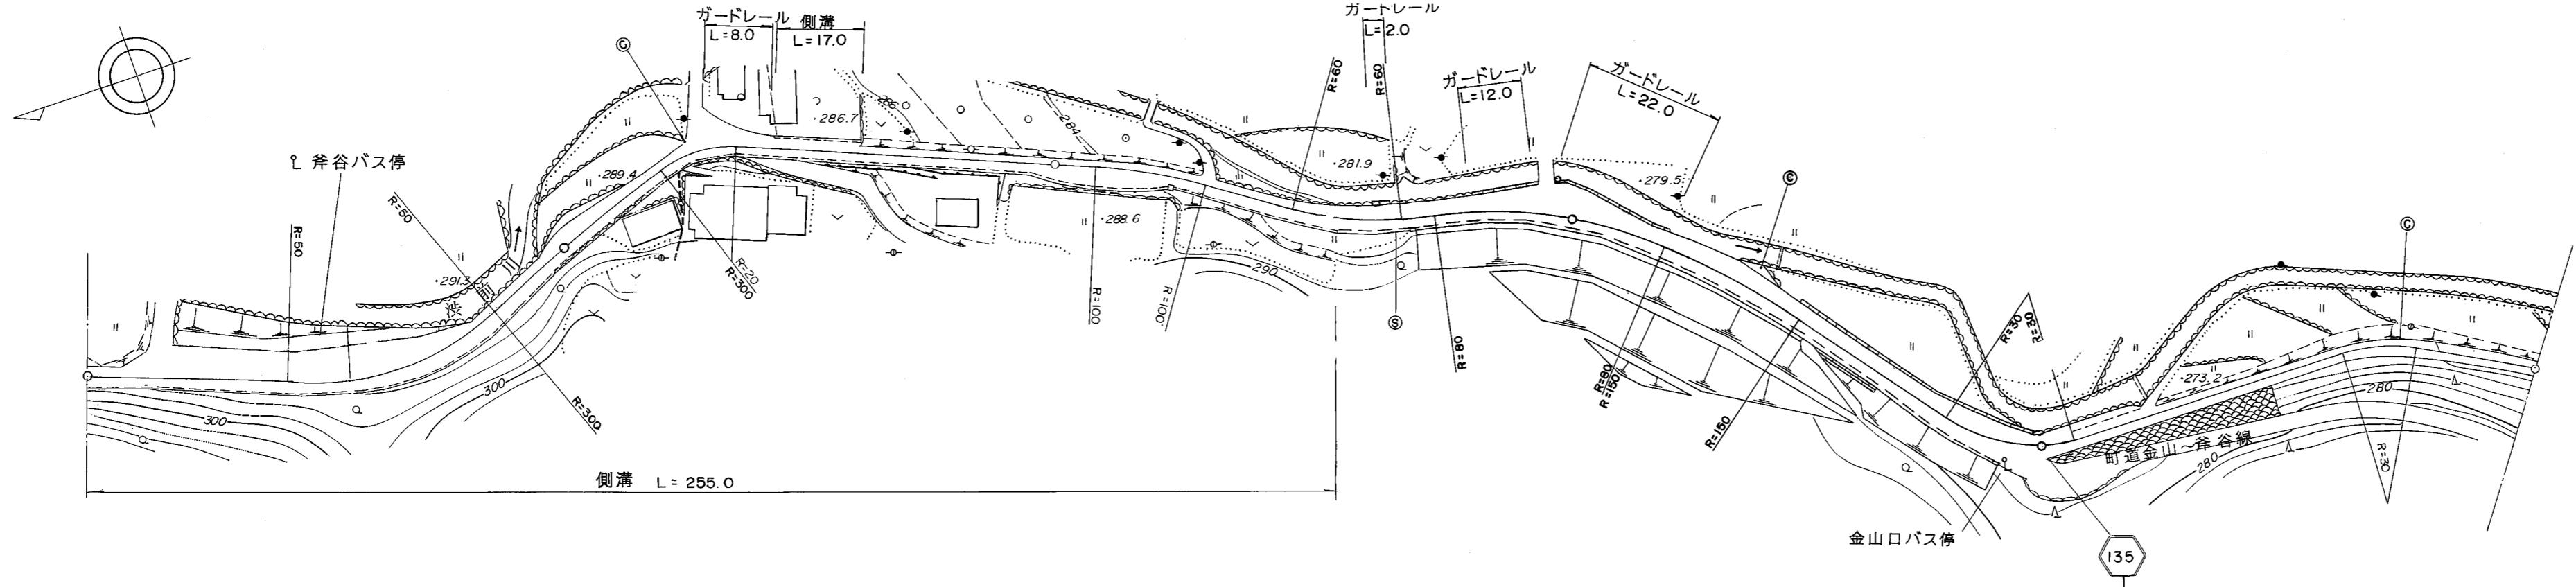

道路台帳修正履歴

カルテ番号	修正内容	調整年月日	業者名
	転記	2003年3月31日	錦測量

区間	番号	100.0																									200.0					300.0					400.0					500.0
点間	距離	1	2	3	4	5	6	7	8	9	10	11	12	13	14	15	16	17	18	19	20	21	22	23	24	25																
全幅員内訳	全幅員	
	車道	左側	2.8	2.8	4.0	4.0	2.5	2.5	2.0	2.0	2.0	2.0	2.0	2.0	2.0	2.5	2.8	3.0	3.0	3.0	3.0	3.0	2.5	2.0	2.0	2.0	2.0	2.0														
		右側	2.8	4.0	2.5	2.5	2.0	2.0	2.0	2.0	2.0	2.0	2.0	2.0	2.0	2.0	2.0	2.0	2.0	2.0	2.0	2.0	2.0	2.0	2.0	2.0	2.0	2.0	2.0													
	歩道	左側	
		右側	
路肩	左側	1.0	1.0	1.0	1.0	1.0	1.0	1.0	1.0	1.0	1.0	1.0	1.0	1.0	1.0	1.0	1.0	1.0	1.0	1.0	1.0	1.0	1.0	1.0	1.0	1.0	1.0	1.0														
	右側	0.5	0.5	0.5	0.5	0.5	0.5	0.5	0.5	0.5	0.5	0.5	0.5	0.5	0.5	0.5	0.5	0.5	0.5	0.5	0.5	0.5	0.5	0.5	0.5	0.5	0.5	0.5														
中央分離帯	左側	
	右側	
側溝	左側	(0.5)	(0.5)	(0.5)	(0.5)	(0.5)	(0.5)	(0.5)	(0.5)	(0.5)	(0.5)	(0.5)	(0.5)	(0.5)	(0.5)	(0.5)	(0.5)	(0.5)	(0.5)	(0.5)	(0.5)	(0.5)	(0.5)	(0.5)	(0.5)	(0.5)	(0.5)	(0.5)														
	右側	(0.5)	(0.5)	(0.5)	(0.5)	(0.5)	(0.5)	(0.5)	(0.5)	(0.5)	(0.5)	(0.5)	(0.5)	(0.5)	(0.5)	(0.5)	(0.5)	(0.5)	(0.5)	(0.5)	(0.5)	(0.5)	(0.5)	(0.5)	(0.5)	(0.5)	(0.5)	(0.5)														
その他	
主要工物	
路面種別	as																										as															
舗装区間	番号	1 100.0					2 100.0					3 100.0					4 100.0					5 100.0																				

路線名	一般県道北中山岩国線
図面名	313502029-00
作成年月日	2009年3月31日
縮尺	1/1000
図面番号	29
事務所名	岩国土木建築事務所