


標題	路線コード	135	図面コード	40-0	路線名	一般県道北中山岩国線	県名	山口県	地名	岩国市美和町大根川	図面番号	40	① 現道 2 現道(分離) 3 旧道 4 新道 5 専用自歩道
----	-------	-----	-------	------	-----	------------	----	-----	----	-----------	------	----	---------------------------------

平面図
縮尺千分の一

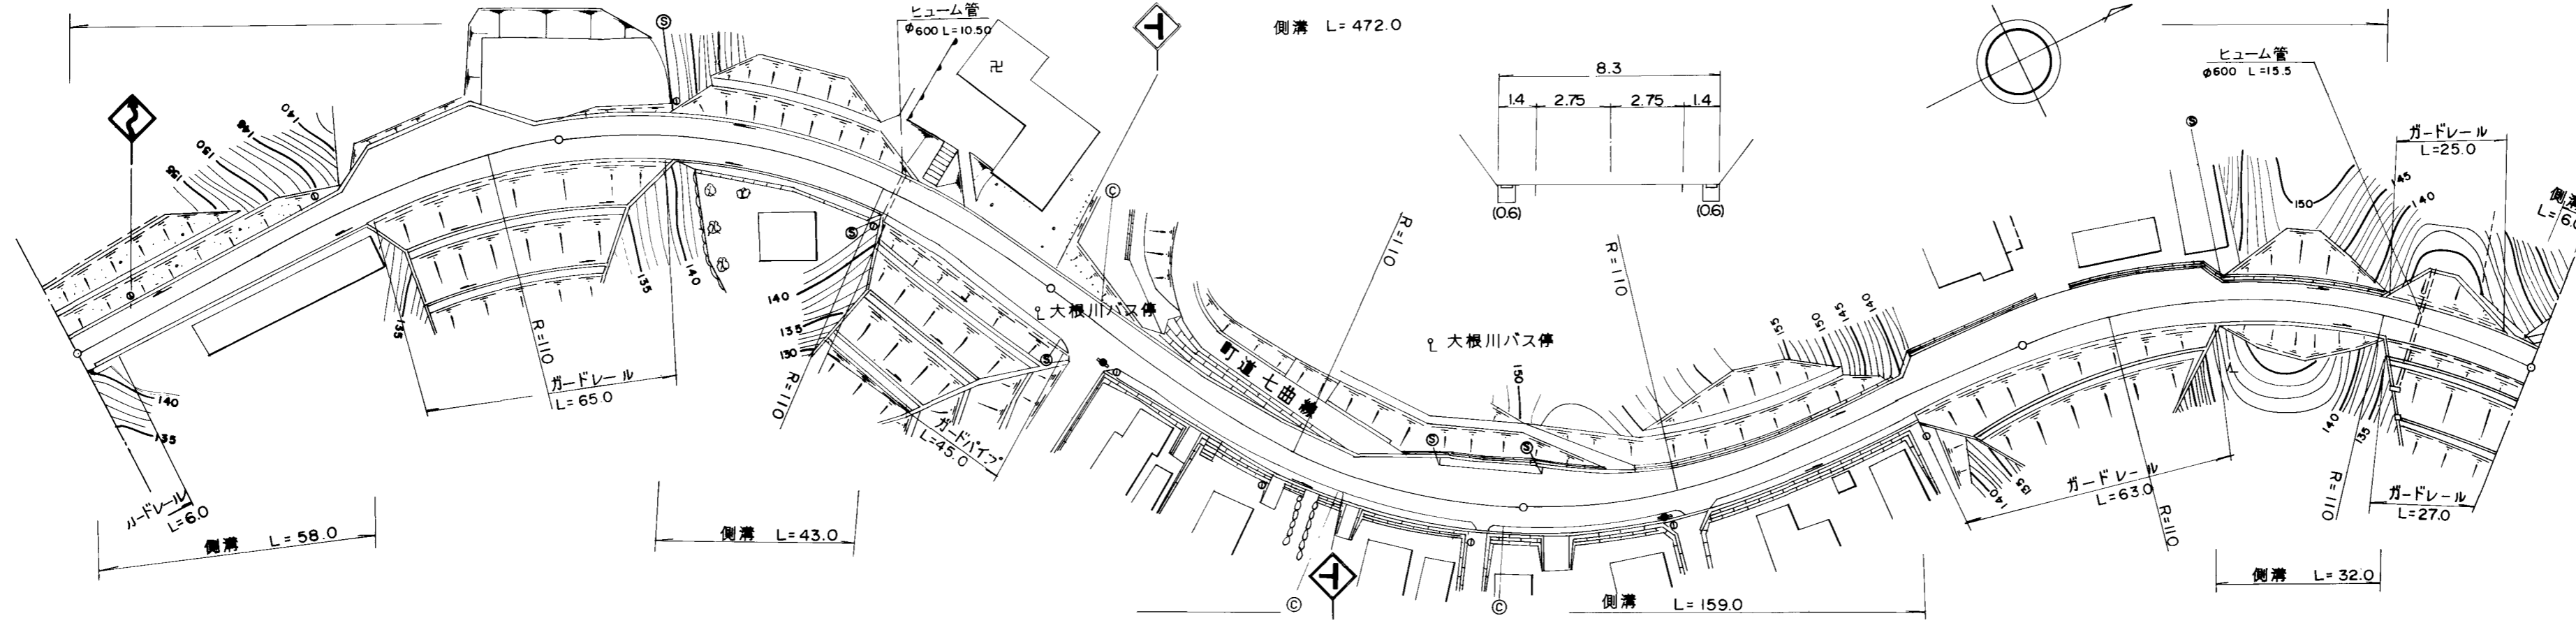

道路台帳修正履歴

カルテ番号	修正内容	調整年月日	業者名
	転記	2007年3月31日	錦測量

区間	番号	1	2	3	4	5	6	7	8	9	10	11	12	13	14	15	16	17	18	19	20	21	22	23	24	25	26	27	28	29	30			
点間	距離	2.0		58.0	7.0	19.0	10.0	4.0	22.0		43.0	11.0	24.0	10.0	7.0	23.0	15.0	11.0	9.0	8.0	17.0	4.0	9.0	8.0	46.0	4.0	20.0	36.0	4.0	32.0	22.0	6.0		
全幅員	全幅員	7.3		8.3	13.6	14.3	8.1	8.18	8.6		10.1	11.59	12.0	11.1	9.5	10.6	12.6	13.2	13.2	11.5	10.5	9.5		9.7	10.6	10.74	11.0	8.3	8.3	7.1	7.7	7.7		
	車道	左側	5.5		5.5	5.5	5.5	5.5	5.5	6.0		6.0	6.85	7.0	6.5	6.0	6.5	6.5	7.0	7.0	7.0	7.0	6.5	6.0		5.5	8.0	8.0	8.0	5.5	5.5	5.5		
		右側																																
	歩道	左側																																
		右側																																
路肩	左側	1.4		1.4	7.3	8.0	1.8	1.77	1.6		1.6	1.45	1.6	1.5	1.1	0.8	0.9	0.7	0.7	0.7	0.7	0.7	0.7		0.8	1.4	1.4	1.4	1.4	1.4	1.4	1.4		
	右側																																	
中央	分離帯																																	
	中央																																	
側溝	左側	(0.6)		(0.6)	(0.6)	(0.6)	(0.6)	(0.6)	(0.6)		(0.6)	(0.6)	(0.6)	(0.6)	(0.6)	(0.6)	(0.6)	(0.6)	(0.6)	(0.6)	(0.6)	(0.6)	(0.6)		(0.6)	(0.6)	(0.6)	(0.6)	(0.6)	(0.6)	(0.6)	(0.6)		
	右側	(0.6)		(0.6)	(0.6)	(0.6)	(0.6)	(0.6)	(0.6)		(0.6)	(0.6)	(0.6)	(0.6)	(0.6)	(0.6)	(0.6)	(0.6)	(0.6)	(0.6)	(0.6)	(0.6)	(0.6)		(0.6)	(0.6)	(0.6)	(0.6)	(0.6)	(0.6)	(0.6)	(0.6)		
その他																																		
主要	工作物																																	
路面	種別	AS																																AS
舗装	区間		1						2																									
	番号		100.0						100.0																									

路線名	一般県道北中山岩国線
図面名	313502040-00
作成年月日	2009年3月31日
縮尺	1/1000
図面番号	40
事務所名	岩国土木建築事務所