


標題	路線コード	135	図面コード	79-0	路線名	一般県道 北中山岩国線	県名	山口県	地名	玖珂郡和木町和木二丁目	図面番号	80	① 現道 2 現道(分離) 3 旧道 4 新道 5 専用自歩道
----	-------	-----	-------	------	-----	-------------	----	-----	----	-------------	------	----	---------------------------------

平面図
縮尺千分の一

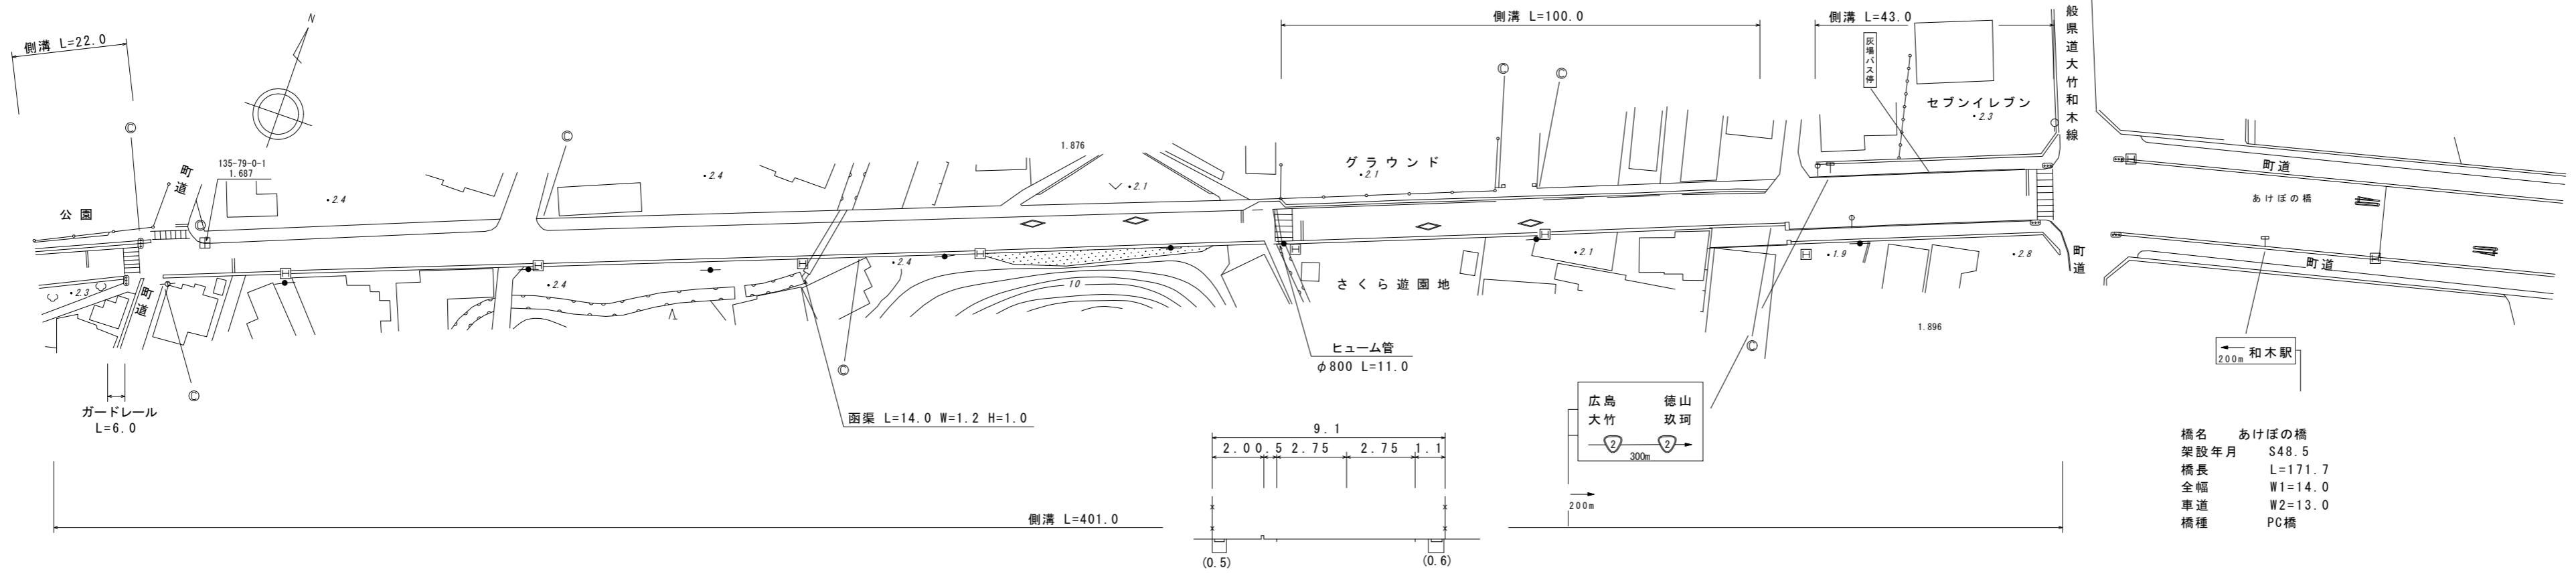

区間	番号	100.0																			200.0																			300.0																			400.0																			500.0																		
点間	距離				22.0			10.0						49.0			19.0						80.0			20.0						47.0			55.0						47.0			5.0			3.0			3.0						42.0			1.0			4.0			4.0			5.0						50.6			35.4																			
全幅員	全幅員	9.1			10.1			9.1						9.6			9.6						9.6			9.45			9.1			9.37						9.6			16.5			17.0			15.5			14.5			14.0						14.0			14.0																																		
	車道	5.5			5.5			5.5						5.5			5.5						5.5			5.5			5.5			5.5			5.5						8.49			8.5			9.0			9.5			13.0			13.0	
	歩道	2.0			3.0			2.5						2.5			2.35			2.0			2.27						2.5			2.5			2.5			3.0			3.0			3.0			3.0			3.0			3.0	
	左側	0.5			0.5			0.5						0.5			0.5			0.5			0.5			0.5			0.5			0.5			0.5			0.5			0.5			0.5			0.5			0.5	
	右側	1.1			1.1			0.6						1.1			1.1			1.1			1.1			1.1			1.1			1.1			0.5			0.5			0.5			0.5			0.5			0.5	
側溝	左側	(0.6)			(0.6)			(0.6)						(0.6)			(0.6)			(0.6)			(0.6)			(0.6)			(0.6)			(0.6)			(0.6)			(0.6)			(0.6)			(0.6)			(0.6)	
側溝	右側	(0.6)			(0.6)			(0.6)						(0.6)			(0.6)			(0.6)			(0.6)			(0.6)			(0.6)			(0.6)			(0.6)			(0.6)			(0.6)			(0.6)			(0.6)	
その他	
主要	工作物	02685																		
路面	種別	AS	AS																		
舗装	区間	1			2			3			4			5			6			7	
舗装	番号	100.0			100.0			100.0			100.0			5.0			59.6			35.4	

道路台帳修正履歴

カルテ番号	修正内容	調整年月日	業者名
	転記	2007年3月31日	錦測量
2008-02-071	周辺部修正 標識修正	2009年3月31日	錦測量
2009-02-283	橋梁諸元変更	2010年3月31日	錦測量
2012-02-029	案内標識修正	2013年3月31日	錦測量

路線名	一般県道 北中山岩国線		
図面名	313502079-00		
作成年月日	2013年3月31日		
縮尺	1/1000	図面番号	80
事務所名	岩国土木建築事務所		