


標題	路線コード	138	図面コード	7-0	路線名	一般県道周東田布施線	県名	山口県	地名	岩国市周東町田尻奥畑	図面番号	7	① 現道 2 現道(分離) 3 旧道 4 新道 5 専用自歩道
----	-------	-----	-------	-----	-----	------------	----	-----	----	------------	------	---	---------------------------------

平面図
縮尺千分の一

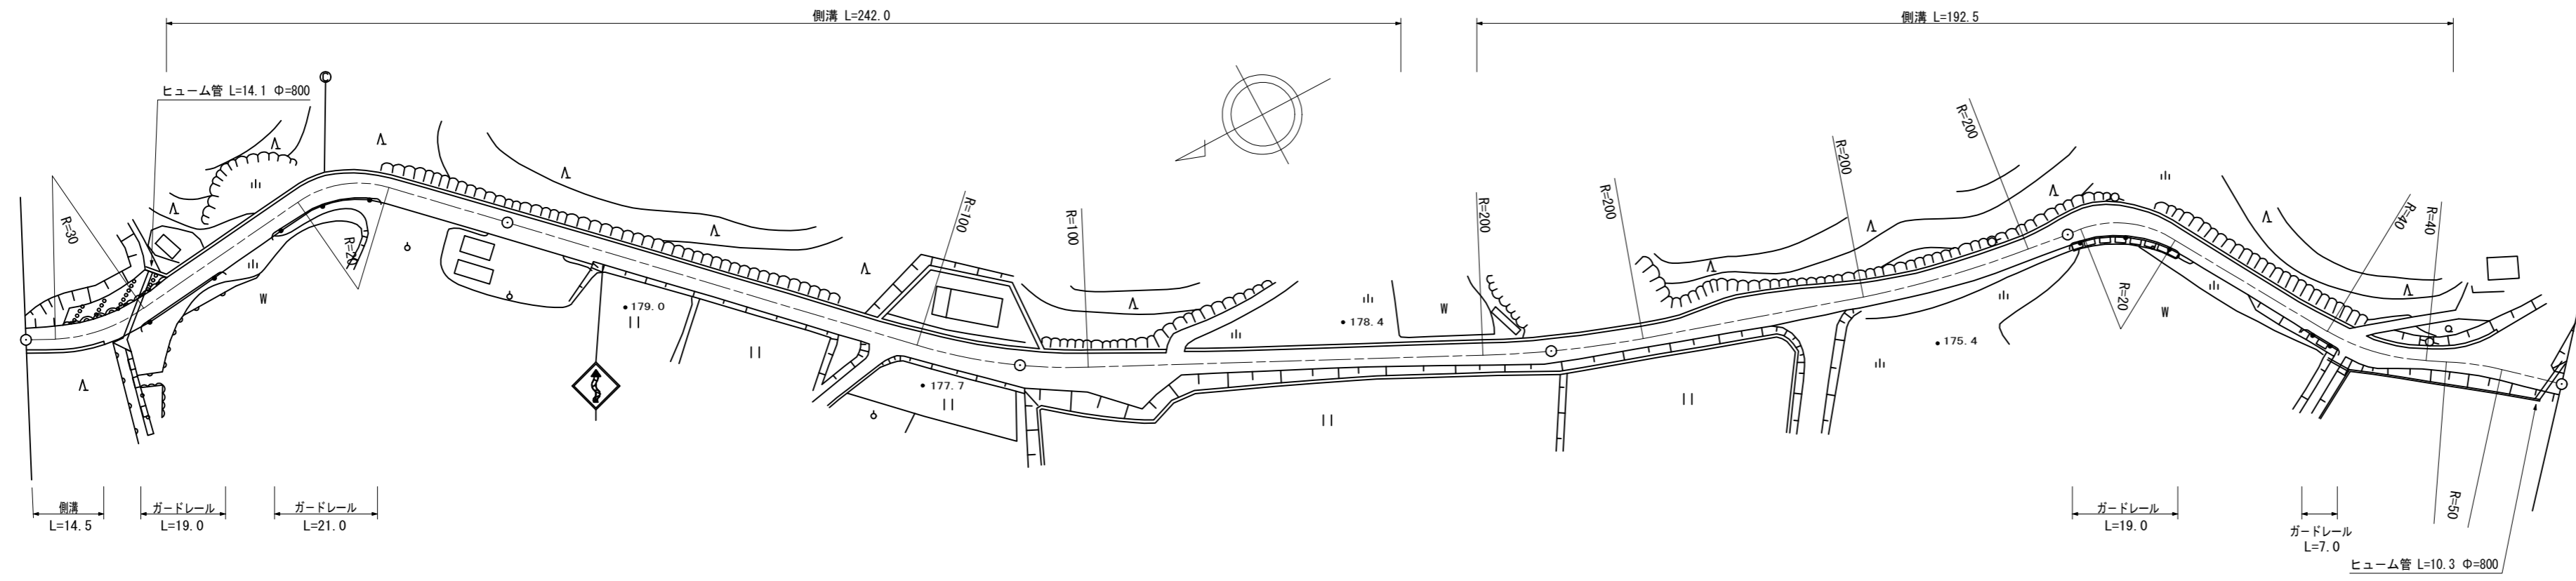

道路台帳修正履歴

カルテ番号	修正内容	調整年月日	業者名
	転記	2006.3.18	不二調査
2013-03-018	ベクタ変換	2013.3.31	谷光測量

区間	番号	100.0																			200.0																			300.0																			400.0																			500.0																		
点間	距離	14.5	15.5	70.0			72.0			7.0	21.0	30.0	42.0		15.0	13.0	24.0	13.0	11.0	20.5	31.5	10.0	20.0	49.5	20.5	
全幅員内訳	全幅員	4.0	4.6	4.5	4.5			4.6	5.0	6.0	4.5	4.5	4.5	4.5	4.5	6.0	5.0	4.5	5.0	5.0	5.0	4.1	4.0	4.0	
	車道	左側	3.0	3.5	3.5	3.5			3.5	3.5	3.5	3.5	3.5	3.5	3.5	3.5	3.5	3.5	3.5	3.5	3.5	3.5	3.0	3.0	
		右側	0.5	0.6	0.5	0.5			0.6	1.0	2.0	0.5	0.5	0.5	0.5	0.5	2.0	1.0	0.5	0.5	1.0	1.0	0.6	0.5	0.5	
	歩道	左側	
		右側	
側溝	左側		0.6		0.6			0.6	0.6	0.6	0.6	0.6	0.6	0.6	0.6	0.6	0.6	0.6	0.6	0.6	0.6	0.6	0.6	0.6	
側溝	右側	0.6	0.0																				0.6	0.0	
その他	
主要	工作物	
路面	種別	as																						as	
舗装	区間	1 100.0			2 100.0			3 100.0			4 100.0			5 100.0	

路線名	一般県道周東田布施線		
図面名	313803007-00		
作成年月日	2013年3月31日		
縮尺	1/1000	図面番号	7-00
事務所名	岩国土木建築事務所 (玖珂分室)		