


① 現道 2 現道(分離) 3 旧道 4 新道 5 専用自歩道

平面図 縮尺千分の一

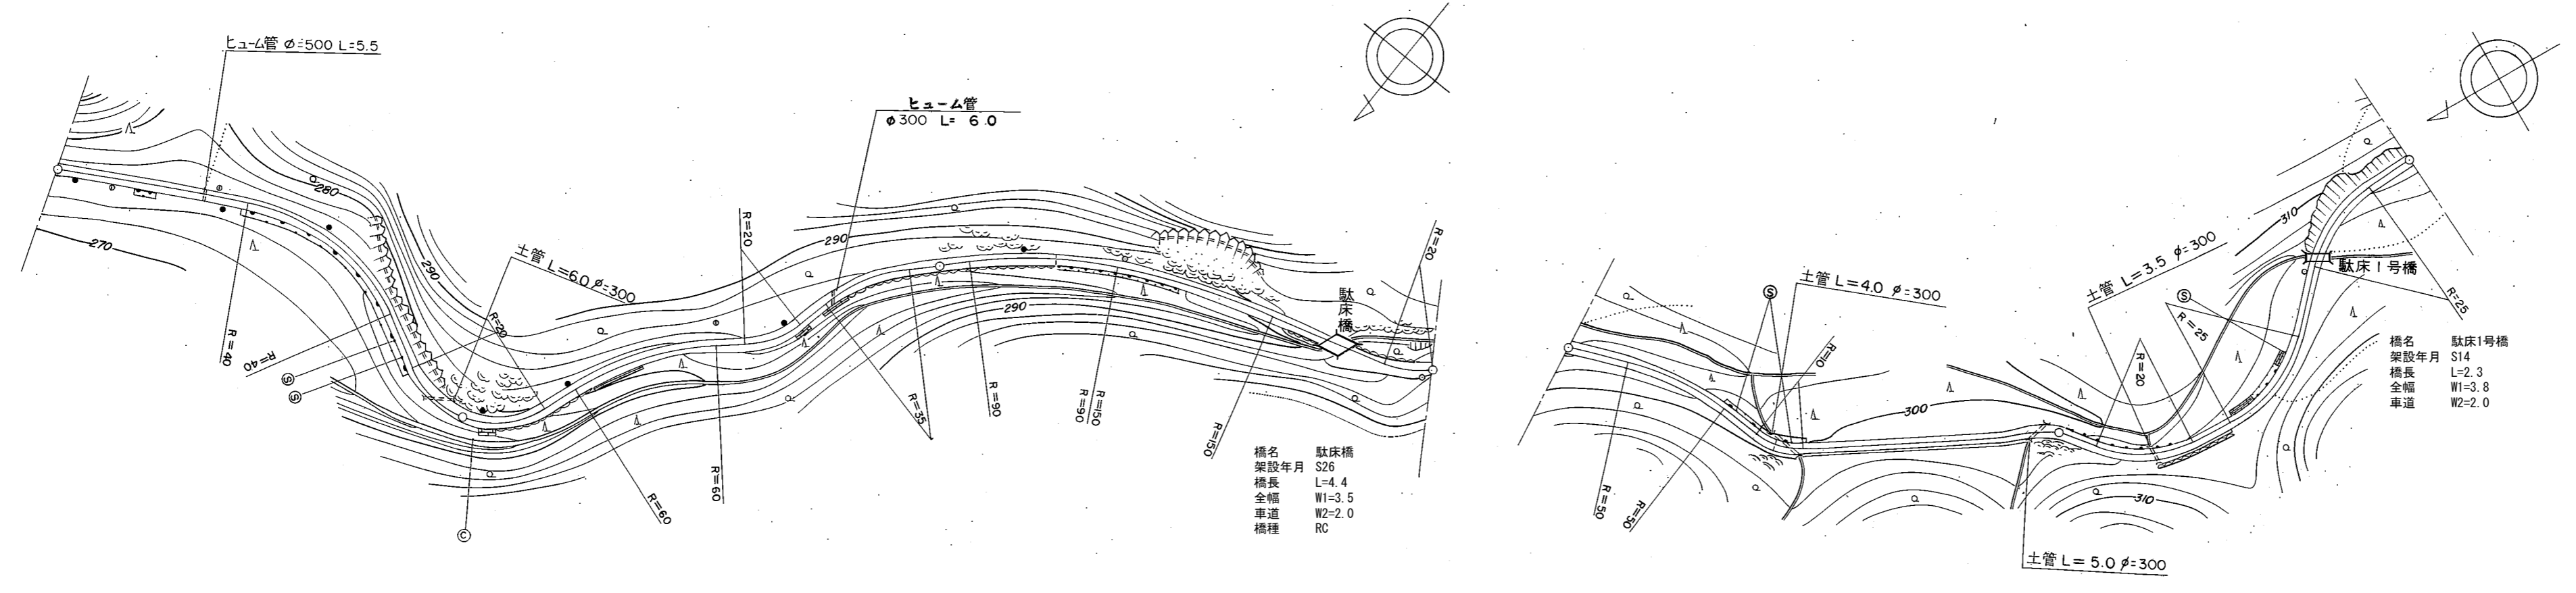

道路台帳修正履歴

カルテ番号	修正内容	調整年月日	業者名
	転記	2000.11.30	ヤマコン
2009-05-226	橋梁諸元変更	2010.03.25	ヤマコン

区間番号	100.0																				200.0										300.0										400.0										500.0	
	1	2	3	4	5	6	7	8	9	10	11	12	13	14	15	16	17	18	19	20	1	2	3	4	5	6	7	8	9	10	11	12	13	14	15	16	17	18	19	20	1	2	3	4	5	6	7	8	9	10	11	12	13	14	15	16	17	18	19	20	1	2	3	4	5	6	7	8	9	10	11	12	13	14	15	16	17	18	19	20	1	2	3	4	5	6	7	8	9	10	11	12	13	14	15	16	17	18	19	20									
点間距離	20.0	9.0	21.0	35.0	15.0	77.0	23.0	77.0	4.4	15.6	3.0	22.0	10.0	14.0	54.0	10.0	9.0	51.0	2.0	27.7	20.0	9.0	21.0	35.0	15.0	77.0	23.0	77.0	4.4	15.6	3.0	22.0	10.0	14.0	54.0	10.0	9.0	51.0	2.0	27.7	20.0	9.0	21.0	35.0	15.0	77.0	23.0	77.0	4.4	15.6	3.0	22.0	10.0	14.0	54.0	10.0	9.0	51.0	2.0	27.7	20.0	9.0	21.0	35.0	15.0	77.0	23.0	77.0	4.4	15.6	3.0	22.0	10.0	14.0	54.0	10.0	9.0	51.0	2.0	27.7	20.0	9.0	21.0	35.0	15.0	77.0	23.0	77.0	4.4	15.6	3.0	22.0	10.0	14.0	54.0	10.0	9.0	51.0	2.0	27.7									
全幅員	3.5	3.7	5.0	4.2	3.5	3.88	4.0	3.88	3.5	3.5	6.7	3.8	4.0	4.4	3.64	3.5	3.7	3.8	3.8	3.0	3.5	3.7	5.0	4.2	3.5	3.88	4.0	3.88	3.5	3.5	6.7	3.8	4.0	4.4	3.64	3.5	3.7	3.8	3.8	3.0	3.5	3.7	5.0	4.2	3.5	3.88	4.0	3.88	3.5	3.5	6.7	3.8	4.0	4.4	3.64	3.5	3.7	3.8	3.8	3.0	3.5	3.7	5.0	4.2	3.5	3.88	4.0	3.88	3.5	3.5	6.7	3.8	4.0	4.4	3.64	3.5	3.7	3.8	3.8	3.0	3.5	3.7	5.0	4.2	3.5	3.88	4.0	3.88	3.5	3.5	6.7	3.8	4.0	4.4	3.64	3.5	3.7	3.8	3.8	3.0									
全幅員内訳	車道	2.5	2.5	2.5	2.5	2.5	2.5	2.39	2.0	2.0	2.0	2.5	3.0	3.0	2.58	2.5	2.5	2.0	2.0	2.0	2.5	2.5	2.5	2.5	2.5	2.5	2.39	2.0	2.0	2.0	2.5	3.0	3.0	2.58	2.5	2.5	2.0	2.0	2.0	2.5	2.5	2.5	2.5	2.5	2.5	2.39	2.0	2.0	2.0	2.5	3.0	3.0	2.58	2.5	2.5	2.0	2.0	2.0	2.5	2.5	2.5	2.5	2.5	2.5	2.39	2.0	2.0	2.0	2.5	3.0	3.0	2.58	2.5	2.5	2.0	2.0	2.0	2.5	2.5	2.5	2.5	2.5	2.5	2.39	2.0	2.0	2.0	2.5	3.0	3.0	2.58	2.5	2.5	2.0	2.0	2.0													
中央分離帯	
側溝	
その他	
主要工作物										05482									05483	
路面種別	as	
舗装区間番号	1	2	3	4	5	6	7	8	9											1	2	3	4	5	6	7	8	9										1	2	3	4	5	6	7	8	9										1	2	3	4	5	6	7	8	9										1	2	3	4	5	6	7	8	9																											

路線名	一般県道 三瀬川下松線
図面名	313905006-00
作成年月日	2010年3月25日
縮尺	1/1000 図面番号 06-00
事務所名	周南土木建築事務所