


① 現道 2 現道(分離) 3 旧道 4 新道 5 専用自歩道

平面図 縮尺千分の一

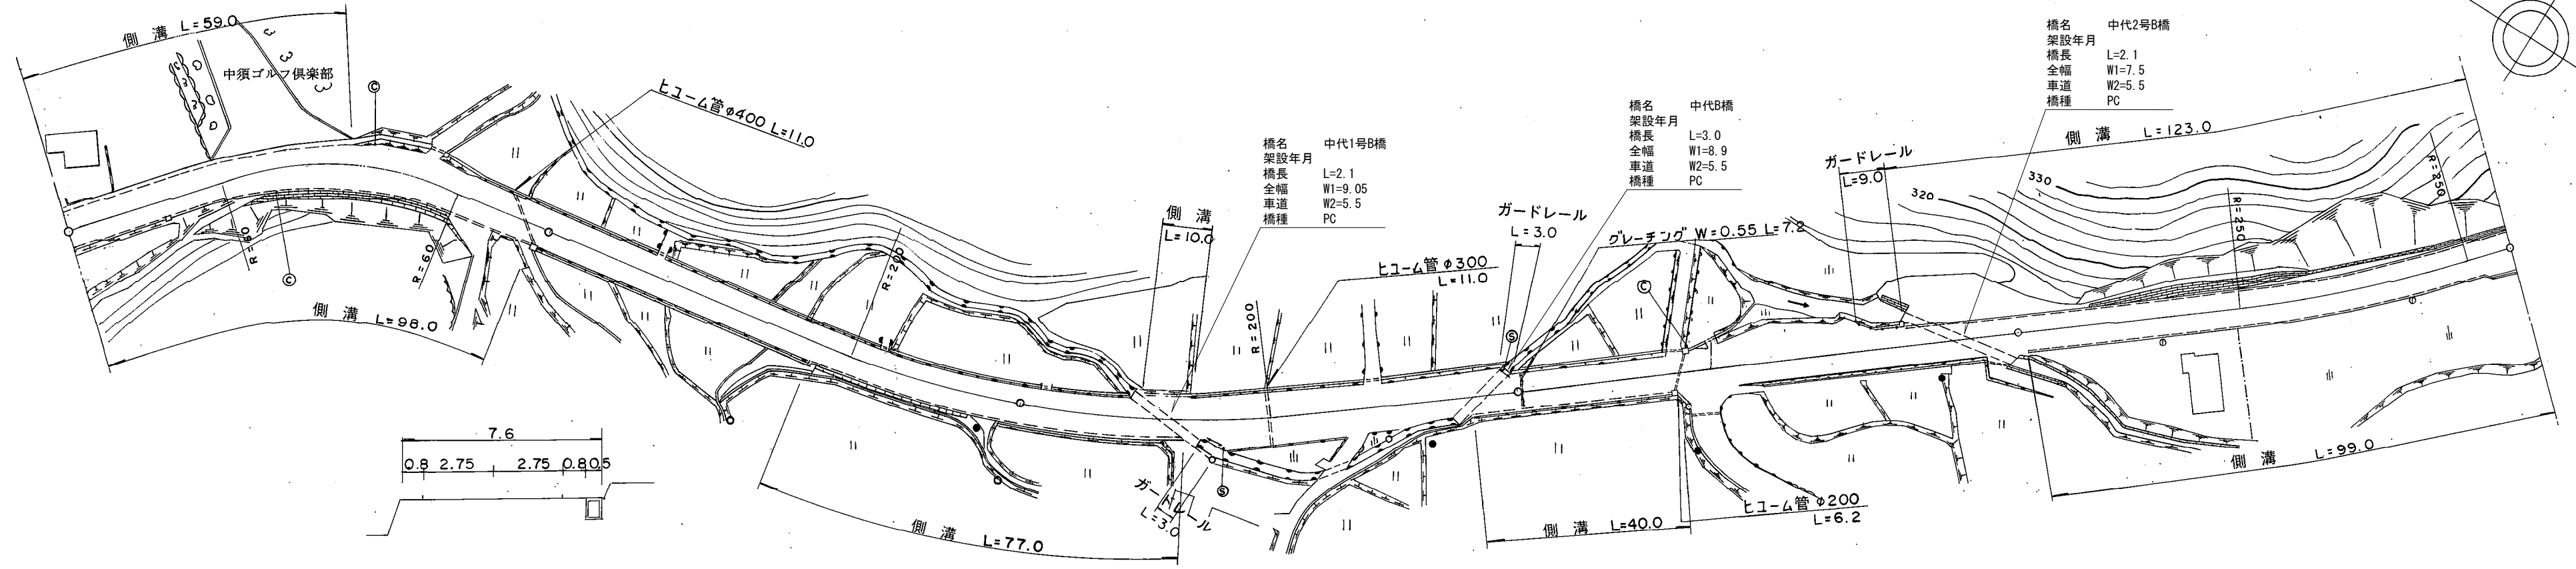

道路台帳修正履歴

カルテ番号	修正内容	調整年月日	業者名
	転記	1995.10.31	ヤマコン
2015-05-018	橋梁削除	2016.03.31	ヤマコン
2017-05-063	橋梁諸元追加	2018.03.30	ヤマコン

区間番号	100.0																																200.0																																300.0																																400.0																																500.0																															
	1	2	3	4	5	6	7	8	9	10	11	12	13	14	15	16	17	18	19	20	21	22	23	24	25	26	27	28	29	30	31	32	
点間距離	31.0	28.0	8.0	13.0	17.0	3.0	56.0	44.0	23.0	4.5	2.1	3.4	8.0	20.0	14.0	7.0	8.0	3.0	3.0	4.0	30.0	22.0	10.0	9.0	6.0	9.9	2.1	11.0	1.0	59.0	34.0	6.0	
全幅員	全幅員	8.0	8.05	10.3	8.5	7.9	7.1	7.6	7.6	9.05	9.05	8.55	10.1	9.2	9.7	8.5	8.5	9.0	8.8	7.5	7.5	10.4	9.4	7.5	7.5	7.5	7.5	7.5	7.5	8.0	8.0	8.6	
	車道	5.5	5.5	5.5	5.5	5.5	5.5	5.5	5.5	5.5	5.5	5.5	5.5	5.5	5.5	5.5	5.5	5.5	5.5	5.5	5.5	5.5	5.5	5.5	5.5	5.5	5.5	5.5	5.5	5.5	5.5	
	左側歩道	
	右側歩道	
	路肩	1.2	1.2	2.6	1.2	0.9	0.88	0.8	0.8	0.25	1.3	1.3	1.3	2.8	1.9	2.4	1.5	0.9	1.4	1.2	1.25	0.75	0.8	0.8	0.8	0.75	0.75	0.75	0.75	1.25	1.25	1.25	
中央分離帯	
側溝	左側	(0.7)	(0.7)	(1.0)	(0.5)	(0.5)	(0.5)	(0.5)	(0.5)	(0.5)	(0.5)	(0.5)	(0.5)	(0.5)	(0.5)	(0.5)	(0.5)	(0.5)	(0.5)	(0.5)	(0.5)	(0.5)	(0.5)	(0.5)	(0.5)	(0.5)	(0.5)	(0.5)	(0.5)	(0.5)	(0.5)	
	右側	(0.5)	(0.5)	(0.5)	(0.5)	(0.5)	(0.5)	(0.5)	(0.5)	(0.5)	(0.5)	(0.5)	(0.5)	(0.5)	(0.5)	(0.5)	(0.5)	(0.5)	(0.5)	(0.5)	(0.5)	(0.5)	(0.5)	(0.5)	(0.5)	(0.5)	(0.5)	(0.5)	(0.5)	(0.5)	(0.5)	(0.5)	
主要工物									05497											05499	
路面種別	AS																																AS	
舗装区間番号		1					2	

路線名	一般県道 三瀬川下松線
図面名	313905028-00
作成年月日	2018年3月30日
縮尺	1/1000 図面番号 28-00
事務所名	周南土木建築事務所