


平面図
縮尺千分の一

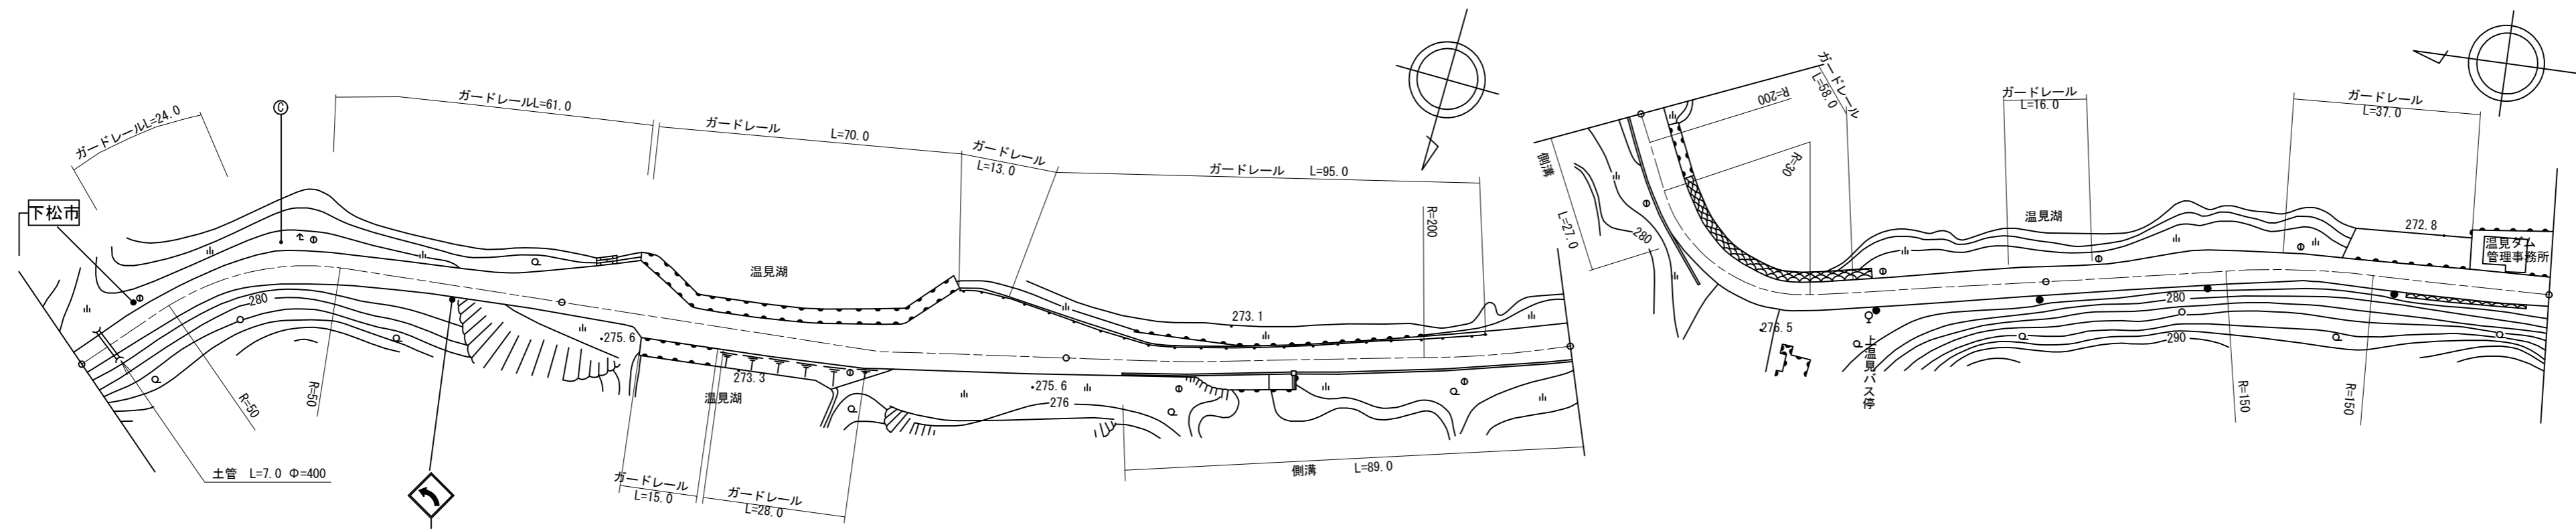

道路台帳修正履歴

カルテ番号	修正内容	調整年月日	業者名
	転記	2007.01.21	ヤマコン
2008-05-020	側溝据付	2009.03.24	ヤマコン

区間番号	100.0																										200.0				300.0				400.0				500.0	
	1	2	3	4	5	6	7	8	9	10	11	12	13	14	15	15-1	15-2	16	17	18	19	20	21	22	23	24	25	26												
点間距離	17.0	28.0	10.0		33.0	12.0	15.0	10.0	19.0	11.0	11.0	29.0	5.0	4.0	7.0	4.0	9.0	16.0	10.0	44.0	6.0	27.0	16.0	28.0	29.0	8.0	18.0	37.0	37.0											
全幅員	全幅員	5.5	6.6	7.0	6.5	6.9	10.59	15.2	8.2	9.8	16.5	14.0	10.0	5.0	10.0	11.8	7.0	7.0	6.8	7.3	7.2	6.7	6.78	5.7	6.3	6.61	6.7	5.9	5.5	5.3										
	車道	左側	4.5	5.0	5.0	5.0	5.0	5.0	5.0	5.0	5.0	5.0	5.0	5.0	5.0	5.0	5.0	5.0	5.0	5.0	5.0	5.0	5.0	4.5	4.5	4.5	4.5	4.5	4.5	4.0										
		右側																																						
	路肩	左側	0.5	0.5	0.5	0.75	0.95	4.62	9.2	1.0	3.8	10.5	8.0	3.0	3.0	3.0	5.8	1.0	1.0	0.9	1.4	1.4	1.1	0.6	0.9	0.9	1.21	0.9	0.7	0.5	0.8									
		右側	0.5	1.1	0.75	0.75	0.95	0.97	2.2	1.0	1.0	1.0	2.0	2.0	2.0	1.0	1.0	1.0	1.4	0.8	1.1	1.14	0.64	0.6	0.6	0.9	0.9	0.9	0.5	0.5										
中央分離帯	
側溝	左側																																							
	右側															0.0	0.5	0.5	0.5	0.5	0.5	0.5	0.5	0.5	0.5	0.5	0.5	0.5	0.5	0.5										
その他	
主要工造物	
路面種別	as																													as										
舗装区間番号		1			2							3								4							5													

路線名	一般県道 三瀬川下松線
図面名	313905032-00
作成年月日	2009年3月24日
縮尺	1/1000
図面番号	32-00
事務所名	周南土木建築事務所