


平面図
縮尺千分の一

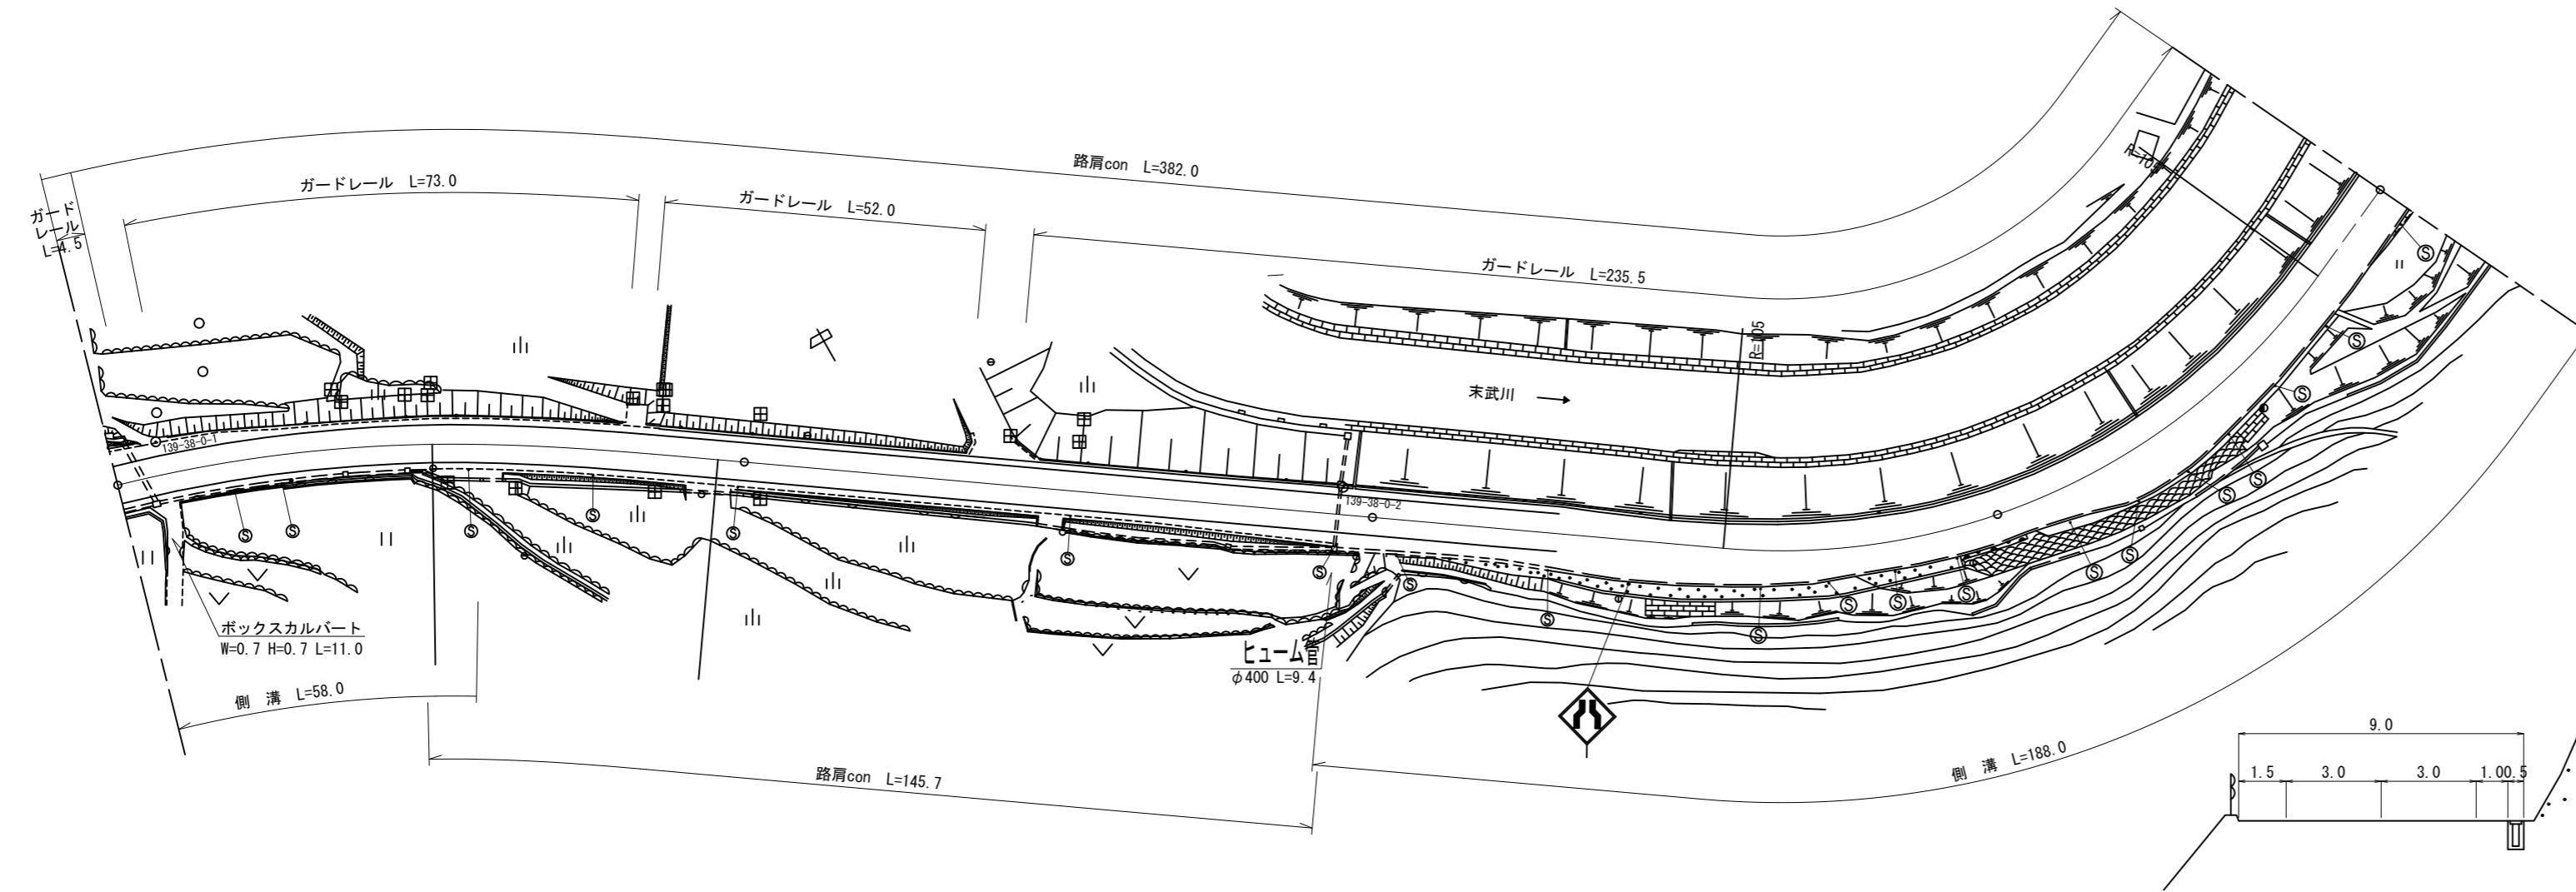

道路台帳修正履歴

カルテ番号	修正内容	調整年月日	業者名
	転記	2007.01.21	ヤマコン
2015-05-019	現道拡幅	2016.03.31	ヤマコン

区間	番号	100.0																			200.0																			300.0																			382.0																			400.0																			500.0																		
		1	2	3	4	5	6	7	8	9	10	11	12	13	14	15	16	17	18	19	1	2	3	4	5	6	7	8	9	10	11	12	13	14	15	16	17	18	19	1	2	3	4	5	6	7	8	9	10	11	12	13	14	15	16	17	18	19	1	2	3	4	5	6	7	8	9	10	11	12	13	14	15	16	17	18	19	1	2	3	4	5	6	7	8	9	10	11	12	13	14	15	16	17	18	19																			
点間	距離	17.0	13.0	19.0	51.0	64.0	14.0	17.0	5.0	22.0	25.0	22.0	17.0	14.0	3.0	4.0	16.0	13.0	26.0	20.0	17.0	13.0	19.0	51.0	64.0	14.0	17.0	5.0	22.0	25.0	22.0	17.0	14.0	3.0	4.0	16.0	13.0	26.0	20.0	17.0	13.0	19.0	51.0	64.0	14.0	17.0	5.0	22.0	25.0	22.0	17.0	14.0	3.0	4.0	16.0	13.0	26.0	20.0	17.0	13.0	19.0	51.0	64.0	14.0	17.0	5.0	22.0	25.0	22.0	17.0	14.0	3.0	4.0	16.0	13.0	26.0	20.0	17.0	13.0	19.0	51.0	64.0	14.0	17.0	5.0	22.0	25.0	22.0	17.0	14.0	3.0	4.0	16.0	13.0	26.0	20.0	17.0	13.0	19.0	51.0	64.0	14.0	17.0	5.0	22.0	25.0	22.0	17.0	14.0	3.0	4.0	16.0	13.0	26.0	20.0
		10.0	9.5	8.5	8.0	8.0	8.4	8.8	9.8	9.7	10.6	9.8	9.0	9.0	9.1	9.1	11.6	10.9	9.7	9.5	10.0	9.5	8.5	8.0	8.0	8.4	8.8	9.8	9.7	10.6	9.8	9.0	9.0	9.1	9.1	11.6	10.9	9.7	9.5	10.0	9.5	8.5	8.0	8.0	8.4	8.8	9.8	9.7	10.6	9.8	9.0	9.0	9.1	9.1	11.6	10.9	9.7	9.5	10.0	9.5	8.5	8.0	8.0	8.4	8.8	9.8	9.7	10.6	9.8	9.0	9.0	9.1	9.1	11.6	10.9	9.7	9.5	10.0	9.5	8.5	8.0	8.0	8.4	8.8	9.8	9.7	10.6	9.8	9.0	9.0	9.1	9.1	11.6	10.9	9.7	9.5																			
全幅員	車道	6.0	6.0	舗装	区間	番号	1 100.0																			2 100.0																			3 100.0																			4 82.0	
			1	2	3	4	5	6	7	8	9	10	11	12	13	14	15	16	17	18	19	1	2	3	4	5	6	7	8	9	10	11	12	13	14	15	16	17	18	19	1	2	3	4	5	6	7	8	9	10	11	12	13	14	15	16	17	18	19	1	2	3	4	5	6	7	8	9	10	11	12	13	14	15	16	17	18	19	1	2	3	4	5	6	7	8	9	10	11	12	13	14	15	16	17	18	19																		

路線名	一般県道 三瀬川下松線		
図面名	313905038-00		
作成年月日	2016年3月31日		
縮尺	1/1000	図面番号	38-00
事務所名	周南土木建築事務所		