


① 現道 2 現道(分離) 3 旧道 4 新道 5 専用自歩道

平面図 縮尺千分の一

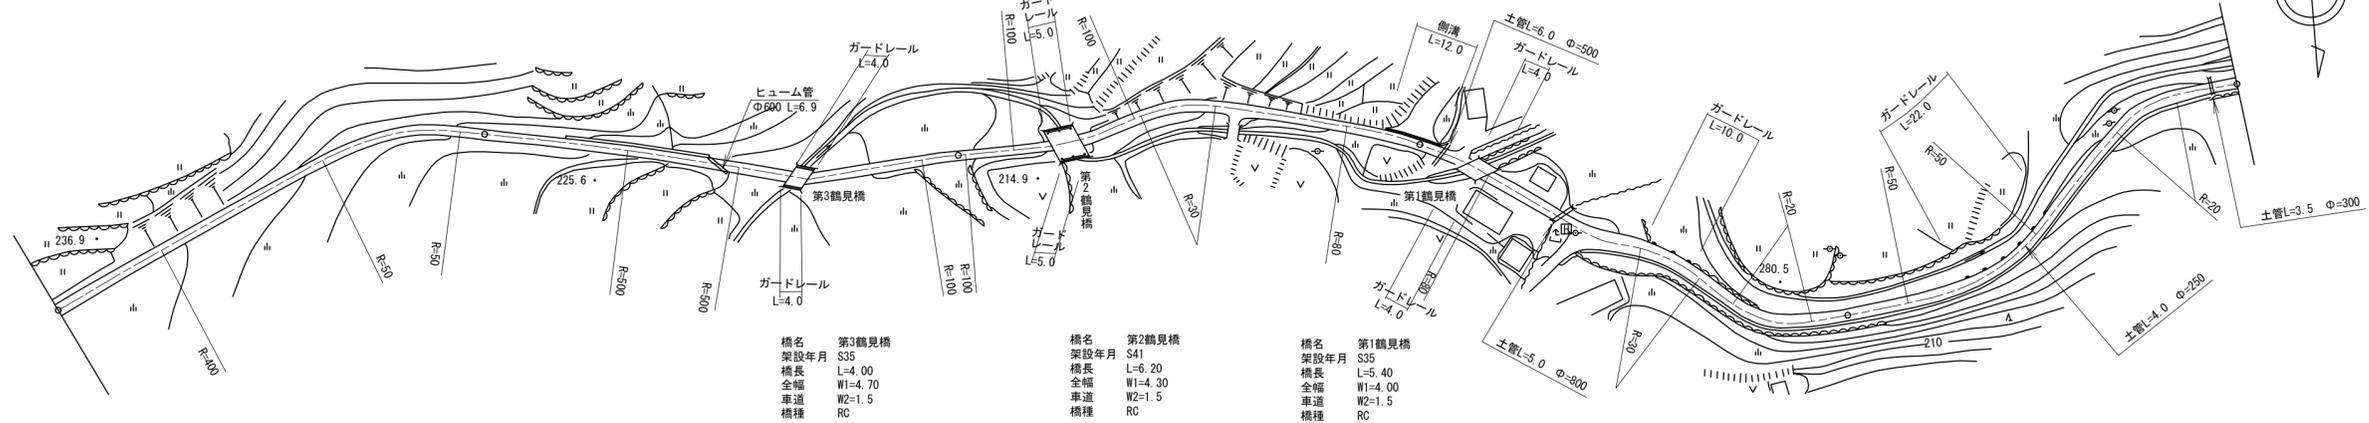

道路台帳修正履歴

カルテ番号	修正内容	調整年月日	業者名
	転記	1990.03.31	ヤマコン
2008-05-021	側溝据付	2009.03.24	ヤマコン
2010-05-059	橋梁諸元変更	2011.03.25	ヤマコン

区間番号	100.0																									200.0					300.0					400.0					500.0				
	1	2	3	4	5	6	7	8	9	10	11	12	13	14	14-1	15	16	17	18	19	20	21	22	23	24	25	26	27	28	29	30														
点間距離	31.0		68.0		30.0		35.0		31.0		18.0		45.0		8.0		20.6		12.0		19.0		20.0		28.0		39.0		25.0																
全幅員	全幅員	2.6		2.7		3.0		4.7		4.3		2.5		3.86		5.2		4.8		2.5		2.5		2.8		3.0		2.8																	
	車道	1.5		1.5		1.5		1.5		1.5		1.5		1.5		1.5		1.5		1.5		1.5		1.5		1.5		1.5																	
	左側歩道	
	右側歩道	
	路肩	0.55		0.6		0.75		1.6		0.73		1.4		0.5		0.88		2.3		0.8		0.5		0.65		0.75		0.65																	
側溝	左側	
	右側	
主要工作物							05529				05530						05531																												
路面種別	as						as/Co		Co/as		as/Co		Co/as		as/Co		Co/as		as/Co		Co/as							as																	
舗装区間番号	1		2		3		4		5		6		7		8		9		10		11																								
	100.0		65.0		4.0		31.0		21.0		6.2		72.8		10.0		5.4		84.6		100.0																								

路線名	一般県道 瀬越下松線
図面名	314005023-00
作成年月日	2011年3月25日
縮尺	1/1000 図面番号 25-00
事務所名	周南土木建築事務所