


標題	路線コード	142	図面コード	003-00	路線名	一般県道 久杉高水停車場線	県名	山口県	地名	周南市大字樋口	図面番号	3	① 現道 2 現道(分離) 3 旧道 4 新道 5 専用自歩道
----	-------	-----	-------	--------	-----	---------------	----	-----	----	---------	------	---	---------------------------------

平面図
縮尺千分の一

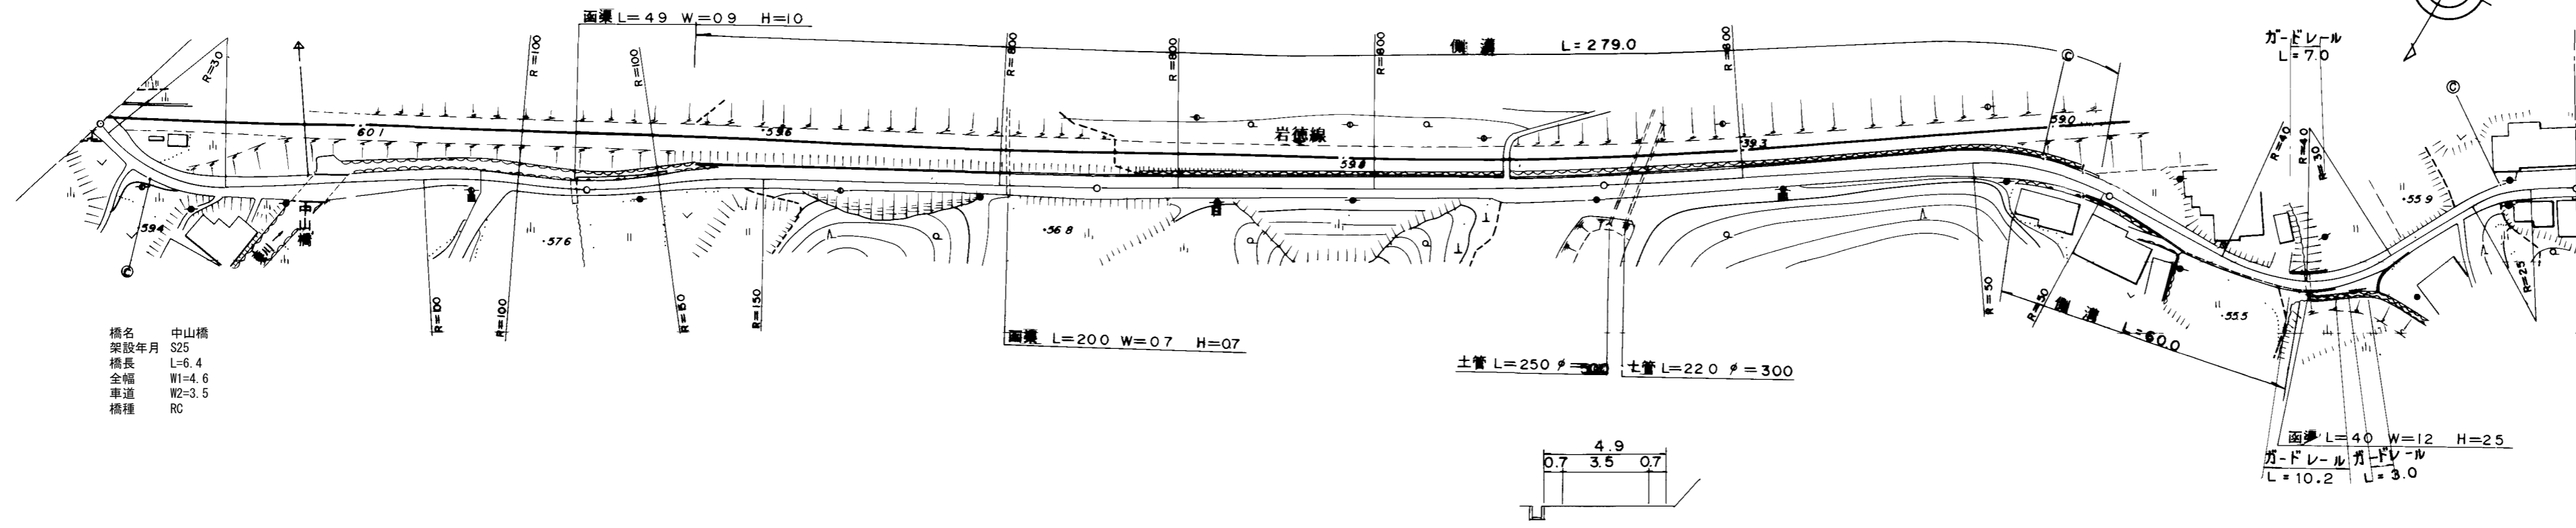

橋名 中山橋
架設年月 S25
橋長 L=6.4
全幅 W1=4.6
車道 W2=3.5
橋種 RC

区間	番号	100.0																			200.0																			300.0																			400.0																			500.0																		
点間	距離				29.0			15.0			6.4			17.0			15.0			17.6			17.0			5.0			78.0						55.0			24.0			21.0			75.0			7.0			18.0			18.0			24.0			48.0			10.0																																		
全幅員内訳	全幅員	5.0			4.5			4.6			4.6			4.0			3.5			3.0			3.5			4.0			4.0						4.5			4.5			5.0			4.6			4.9			4.8			4.0			4.3			4.8			4.0			3.5			3.7			5.3			5.8																						
	車道	4.0			3.5			3.5			3.5			3.0			2.5			2.0			2.5			3.0			3.0						3.5			3.5			3.5			3.5			3.5			3.5			3.5			3.5			3.5			3.5			3.5			3.5			3.5																									
	歩道	0.5			0.5			0.55			0.55			0.5			0.5			0.5			0.5			0.5			0.5						0.5			0.5			0.5			0.5			0.5			0.5			0.5			0.5			0.5			0.5			0.5			0.5																												
	左側	0.5			0.5			0.55			0.55			0.5			0.5			0.5			0.5			0.5			0.5						0.5			0.5			0.5			0.5			0.5			0.5			0.5			0.5			0.5			0.5			0.5																															
	右側	0.5			0.5			0.55			0.55			0.5			0.5			0.5			0.5			0.5			0.5						0.5			0.5			0.5			0.5			0.5			0.5			0.5			0.5			0.5			0.5																																		
側溝	左側	
側溝	右側	
その他	
主要	工作物				05561	
路面	種別	as	
舗装	区間番号	1 44.0			2 6.4			3 49.6			4 100.0			5 100.0			6 100.0			7 100.0			8 100.0			9 100.0			10 100.0						11 100.0			12 100.0			13 100.0			14 100.0			15 100.0			16 100.0			17 100.0			18 100.0			19 100.0			20 100.0																																		

道路台帳修正履歴

カルテ番号	修正内容	調整年月日	業者名
	転記	2007.02.20	ヤマコン
2010-05-069	橋梁諸元変更	2011.03.25	ヤマコン

路線名	一般県道 久杉高水停車場線		
図面名	314205003-00		
作成年月日	2011年3月25日		
縮尺	1/1000	図面番号	03-00
事務所名	周南土木建築事務所		