


平面図
縮尺千分の一

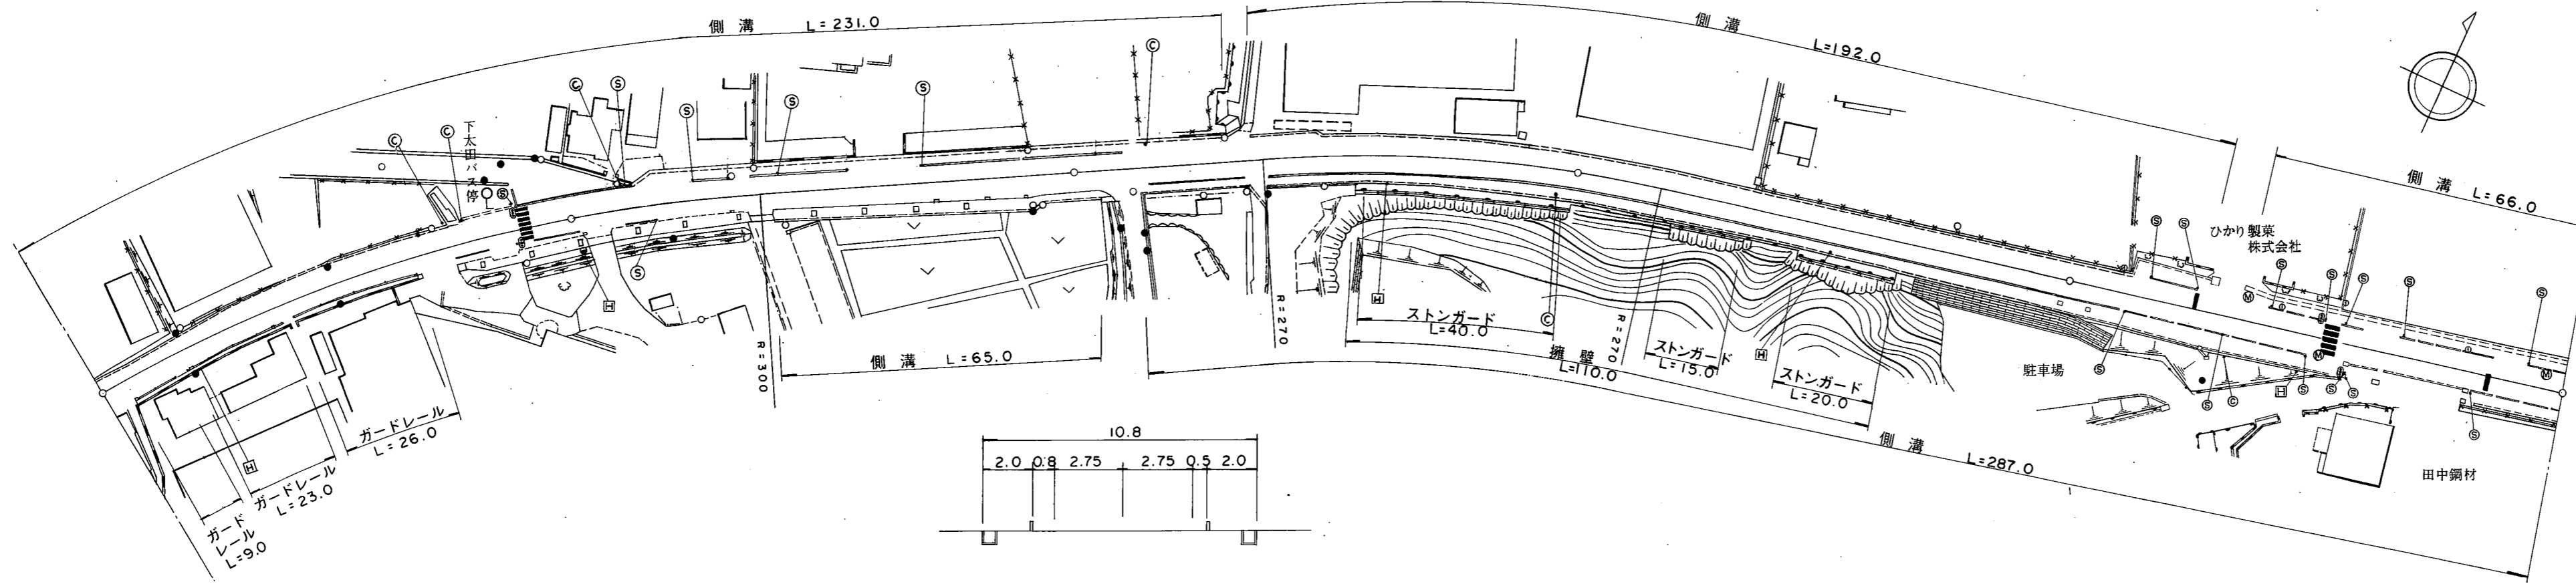

道路台帳修正履歴

| カルテ番号 | 修正内容 | 調整年月日 | 業者名 |
|-------------|--------|------------|------|
| | 転記 | 2003.10.31 | ヤマコン |
| 2011-05-054 | 図面番号変更 | 2012.02.27 | ヤマコン |
| | | | |
| | | | |

| 区間 | 番号 | 距離 | | | | | | | | | | | | | | | | | | | | | | | | | | |
|-------|-----|------------|-------|-------|-------|---------------|-------|-------|-------|--------------|-------|-------|-------|-------|-------|-------|-------|-------|-------|-------|-------|-------|-------|-------|-------|-------|-------|------|
| | | 1 | 2 | 3 | 4 | 5-1 | 6 | 7 | 8 | 9 | 10 | 11 | 12 | 13 | 14 | 15 | 16 | 17 | 18 | 19 | 20 | 21 | 22 | 23 | 24 | 25 | 26 | |
| 全幅員 | | 8.4 | 8.8 | 10.4 | 11.5 | 11.03 11.0 | 10.6 | 12.4 | 11.9 | 12.1 11.6 | 11.3 | 11.1 | 10.8 | 10.8 | 10.1 | 10.1 | 10.1 | 10.32 | 10.5 | 13.7 | 13.9 | 13.9 | 13.8 | 13.5 | 13.1 | 13.0 | 12.8 | 12.8 |
| 全幅員内訳 | 車道 | 5.5 | 5.5 | 5.5 | 5.5 | 5.5 | 5.5 | 5.5 | 5.5 | 5.5 | 5.5 | 5.5 | 5.5 | 5.5 | 5.5 | 5.5 | 5.5 | 5.5 | 5.5 | 5.5 | 5.5 | 5.5 | 5.5 | 5.5 | 5.5 | 5.5 | 5.5 | 5.5 |
| | 歩道 | | | | | | | | | | | | | | | | | | | | | | | | | | | |
| | 左側 | | | | | | | | | | | | | | | | | | | | | | | | | | | |
| | 右側 | 1.0 | 1.0 | 2.7 | 4.0 | 3.4 | 2.5 | 2.0 | 2.0 | 2.5 | 2.0 | 2.0 | 2.0 | 2.0 | 2.0 | 3.0 | 3.0 | 3.0 | 3.27 | 3.5 | 3.2 | 3.2 | 3.0 | 3.0 | 2.8 | 2.8 | 2.8 | |
| | 路肩 | 1.4 | 1.8 | 1.7 | 1.5 | 1.8 | 1.9 | 1.9 | 1.0 | 1.1 | 0.92 | 0.8 | 0.8 | 0.8 | 0.8 | 0.6 | 0.6 | 0.6 | 0.55 | 0.5 | 0.5 | 0.5 | 0.5 | 0.5 | 0.5 | 0.5 | 0.5 | |
| 中央分離帯 | 0.5 | 0.5 | 0.5 | 0.5 | 0.5 | 0.7 | 0.9 | 0.9 | 0.9 | 1.0 | 0.88 | 0.8 | 0.5 | 0.5 | 0.5 | 0.5 | 0.5 | 0.5 | 0.5 | 0.5 | 0.5 | 0.5 | 0.5 | 0.5 | 0.5 | 0.5 | 0.5 | |
| 側溝 | 左側 | (0.6) | (0.6) | (0.6) | (0.6) | (0.6) | (0.6) | (0.6) | (0.6) | (0.6) | (0.6) | (0.6) | (0.6) | (0.6) | (0.6) | (0.6) | (0.6) | (0.6) | (0.6) | (0.6) | (0.6) | (0.6) | (0.6) | (0.6) | (0.6) | (0.6) | (0.6) | |
| | 右側 | | | | | | | | | | | | | | | | | | | | | | | | | | | |
| その他 | | | | | | | | | | | | | | | | | | | | | | | | | | | | |
| 主要工物 | | | | | | | | | | | | | | | | | | | | | | | | | | | | |
| 路面種別 | AS | | | | | | | | | | | | | | | | | | | | | | | | | | AS | |
| 舗装区間 | | 1 100.0 | | | | | | | | 2 100.0 | | | | | | | | | | | | | | | | | | |

| | |
|-------|--------------|
| 路線名 | 一般県道 光玖珂線 |
| 図面名 | 314405004-00 |
| 作成年月日 | 2012年2月27日 |
| 縮尺 | 1/1000 |
| 図面番号 | 03-00 |
| 事務所名 | 周南土木建築事務所 |