


標題	路線コード	152	図面コード	15-0	路線名	一般県道 伊保庄平生線	県名	山口県	地名	熊毛郡平生町大字大野北	図面番号	15	① 現道 2 現道(分離) 3 旧道 4 新道 5 専用自歩道
----	-------	-----	-------	------	-----	-------------	----	-----	----	-------------	------	----	---------------------------------

平面図
縮尺千分の一

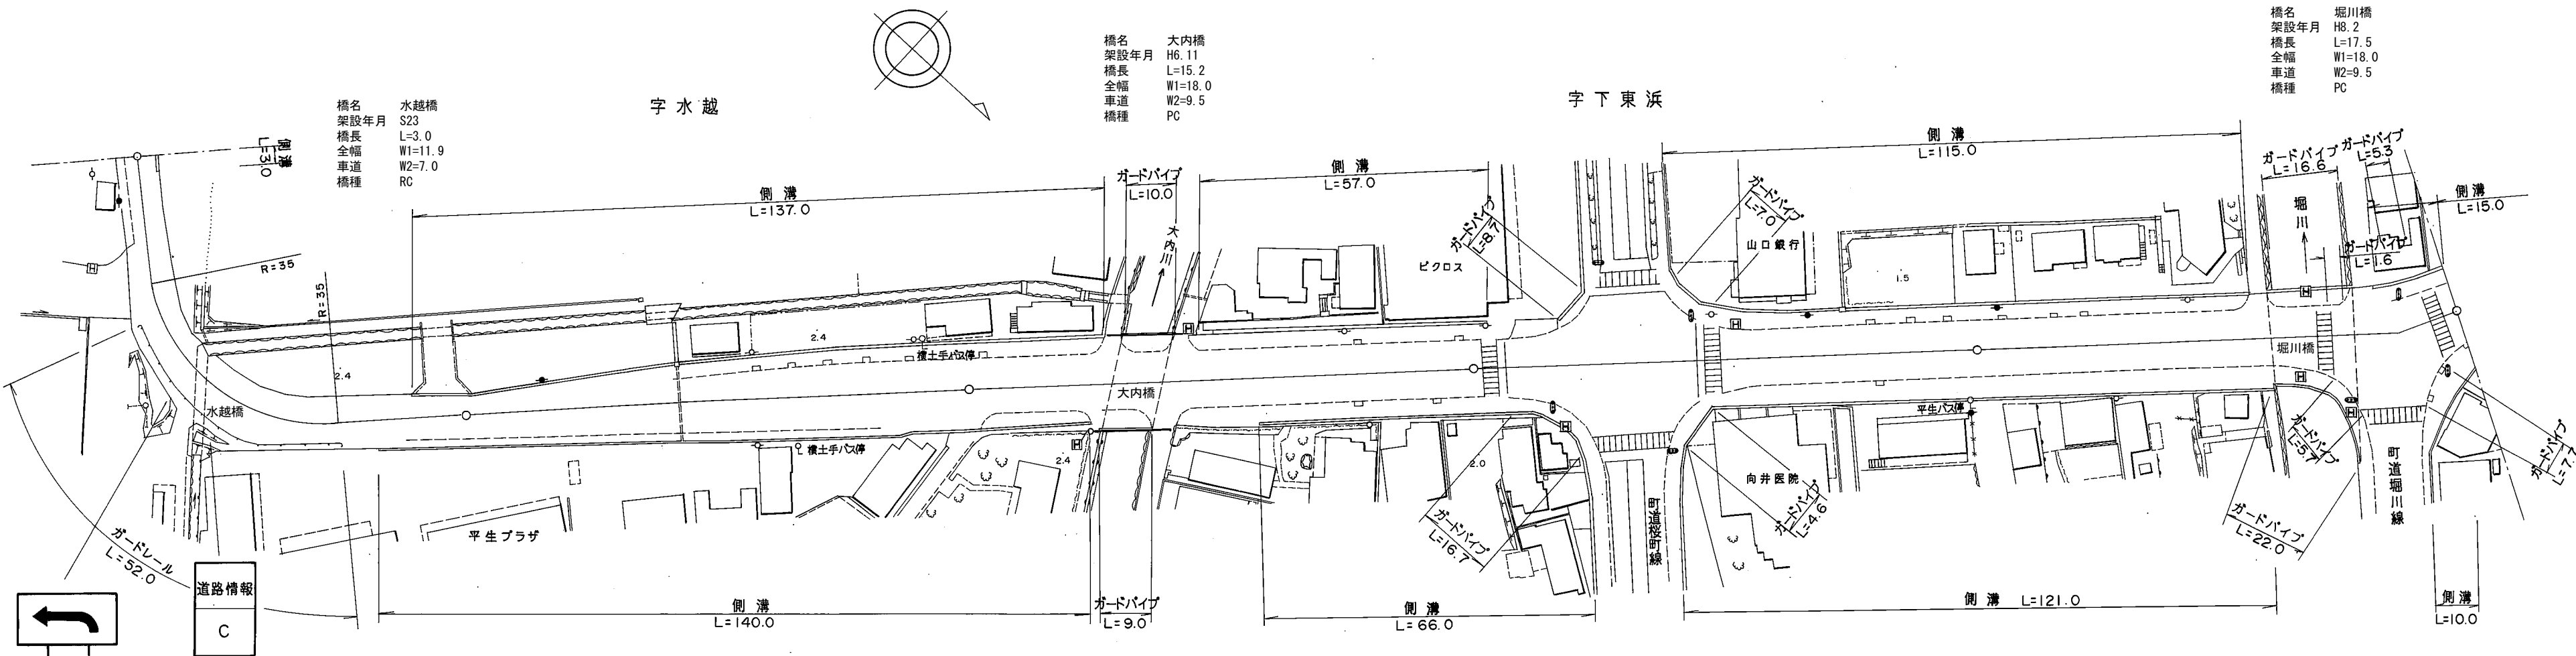

道路台帳修正履歴

カルテ番号	修正内容	調整年月日	業者名
	転写	2003.03.31	泉土木コ
2009-04-146	橋梁諸元変更	2010.03.31	泉土木コ

区間番号	距離																																							
	1	2	3	4	5	6	7	8	9	10	11	12	13	14	15	16	17	18	19	20	21	22	23	24	25	26	27	28	29	30	31	32	33	34						
点間距離	3.0		18.0	5.5	5.5	15.0	3.0		30.0	5.0	5.0	8.5	1.5	7.0	8.5	8.5	8.5	8.5	8.5	45.0	14.0	2.0	23.0	15.2	15.8	44.0	2.0	8.0	12.0	14.0	16.0	48.0	57.0	17.5	5.5	6.0	10.0			
全幅員	全幅員	9.0	9.0	9.0	9.6	10.4	11.9	11.9	10.2	9.5	10.2	11.7	11.86	12.6	13.5	14.4	15.2	16.1	18.1	18.2	18.0	18.0	18.6	18.5	33.5	33.2	34.8	19.5	19.5	18.0	18.0	25.8	28.7	30.0	28.4	19.0				
	車道	6.0	6.0	6.0	6.5	7.0	7.0	7.0	7.0	7.0	7.0	7.0	7.0	7.5	8.0	8.5	9.0	9.5	9.5	9.5	9.5	9.5	9.5	9.5	9.5	9.5	9.5	9.5	9.5	9.5	9.5	9.5	9.5	9.5	9.5	9.5	9.5			
	歩道	1.5	1.5	1.5	1.6	1.8	1.8	1.8	1.8	1.6	1.6	2.0	2.0	2.0	2.0	2.0	2.0	2.0	2.0	3.4	3.4	3.5	3.5	3.5	3.5	3.5	3.5	3.5	3.5	3.5	3.5	3.5	3.5	3.5	3.5	3.5	3.5	3.5		
	左側	1.0	1.0	1.0	1.0	1.1	1.8	1.8	1.8	1.6	1.6	2.0	2.0	2.0	2.0	2.0	2.0	2.0	2.0	3.4	3.4	3.5	3.5	3.5	3.5	3.5	3.5	3.5	3.5	3.5	3.5	3.5	3.5	3.5	3.5	3.5	3.5	3.5		
	右側	0.5	0.5	0.5	0.5	0.5	0.5	0.5	0.5	0.5	0.5	0.5	0.5	0.5	0.5	0.5	0.5	0.5	0.5	0.5	0.5	0.5	0.5	0.5	0.5	0.5	0.5	0.5	0.5	0.5	0.5	0.5	0.5	0.5	0.5	0.5	0.5	0.5	0.5	
中央	
側溝	左側	(0.5)	(0.5)	(0.5)	(0.5)	(0.5)	(0.5)	(0.5)	(0.5)	(0.5)	(0.5)	(0.5)	(0.5)	(0.5)	(0.5)	(0.5)	(0.5)	(0.5)	(0.5)	(0.6)	(0.6)	(0.6)	(0.6)	(0.6)	(0.6)	(0.6)	(0.6)	(0.6)	(0.6)	(0.6)	(0.6)	(0.6)	(0.6)	(0.6)	(0.6)	(0.6)	(0.6)	(0.6)		
	右側																																							
その他	
主要	工作物		04386-0																	04386-0																				
路面	種別	AS																																					AS	
舗装	区間番号	1	2	3	4	5	6	7	8	9	10	11																												
		47.0	3.0	50.0	100.0	25.0	15.2	59.8	100.0	57.0	17.5	21.5																												

路線名	一般県道 伊保庄平生線
図面名	315204015-00
作成年月日	2010年3月31日
縮尺	1/1000
図面番号	015-00
事務所名	山口県柳井土木建築事務所